

**FINAL
STRUCTURAL FOUNDATION
ENGINEERING REPORT
*REVISED***

**Chilkat River
Bridge No. 0742**

HAINES HWY MP 3.5 TO 25.3

PROJECT NUMBER: 0956028/ Z686060000

May 2023



Prepared By:

David A. Hemstreet, P.E., G.E.
State Foundation Engineer

Contents

Introduction.....	1
Limitations	1
Seismic.....	1
Liquefaction	2
Drag Load	4
Scour	6
Lateral Resistance	6
Roadway Approach Embankment	7
Global Stability and Lateral Displacements	7
Foundation Recommendations.....	9
Pile Field Acceptance	9
Construction Considerations.....	10
References.....	11

Appendix A	Figures
Appendix B	General Layout and Site Plan
Appendix C	Soil Parameters for Lateral Loading Analysis
Appendix D	Global Stability Analysis
Appendix E	Test Hole Boring Logs

Introduction

This report presents structural foundation engineering recommendations for the proposed replacement Chilkat River Bridge No. 0742, which will cross the Chilkat River on the Haines Highway, about 23 miles north of Haines, Alaska. This bridge is located at about 59.41524°N 135.9322°W. This report is based on information provided by the Southcoast Region Highway Design Section, the Statewide Bridge Design Section, and the Southcoast Region Materials Section subsurface investigation.

This will be a new structure having the following characteristics:

- Four spans
- new bridge along existing road alignment
- overall length of 541 feet
- overall width of 39 feet 4 inches
- no skew
- begin bridge station: 1224+58.00
- end bridge station: 1229+99.00

Limitations

The analysis and recommendations contained in this report are based on the results of field exploration, laboratory testing, and engineering evaluation. The available subsurface soil explorations indicate conditions only at the specific borehole locations, at a specific time, and only to the depths penetrated. The boreholes do not necessarily reflect strata variations that may exist between, and adjacent to, the drilled boreholes.

If variations in the subsurface soils from those described in the Foundation Geology Report are noted during construction, notify the State Foundation Engineer so the recommendations in this report may be re-evaluated.

If any changes in the character, design, or location of the proposed structure are made, the conclusions and recommendations in this report become invalid unless the changes are reviewed, and the conclusions in this report are modified, or verified by the State Foundation Engineer.

Seismic

The General Procedure outlined in Section 3.4 of the AASHTO LRFD Seismic Bridge Design Specifications (2020) was followed to characterize the seismic hazard. The General Procedure uses mapped gridded values of peak ground acceleration, 0.2 second spectral acceleration, and 1.0 second spectral acceleration to develop the 5-percent-damped-design response spectrum chart.

These procedures use a design earthquake with a return period of 975 years, or a 7 percent probability of exceedance (PE) in 75 years. Site class D was selected for the bridge site. Site factors were selected from Table 3.4.2.3-1 through 3.4.2.3-2 in AASHTO (2020) and multiplied by the mapped peak ground accelerations and spectral accelerations in order to determine the modified peak ground acceleration and spectral accelerations. The results of the hazard analysis are presented in Tables 1 and 2.

Table 1: Recommended seismic parameters for Chilkat River Bridge, No. 0742

Parameter	Value
Acceleration Coefficient, (PGA)	0.32 g
Spectral Acceleration Coefficient at Short Period, (S_S)	0.74 g
Spectral Acceleration Coefficient at Period of 1.0 s, (S_1)	0.29 g

Table 2: Recommended seismic parameters for Chilkat River Bridge, No. 0742

Parameter	Abutment 1	Piers 2, 3, 4, Abutment 5
Site Class	E	D
Site Factor at Zero Period, (F_{pga})	1.13	1.18
Site Factor for Short Period, (F_a)	1.21	1.20
Site Factor for Long Period, (F_v)	2.85	1.83
Design Ground Acceleration Coefficient (A_g)	0.36 g	0.38 g
Design 0.2-sec Spectral Acceleration Coefficient, (S_{DS})	0.90 g	0.89 g
Design 1.0-sec Spectral Acceleration Coefficient, (S_{D1})	0.82 g	0.53 g
Seismic Zone	4	4
Seismic Design Category	D	D

Statewide Materials classified Abutment 1 as Site Class E while Piers 2, 3, 4, and Abutment 5 were classified as Site Class D. The site class designation is based on the soil stiffness as determined by the Standard Penetration Test (SPT) blow counts (AASHTO 2020).

Section 3.10.2 of the 2020 AASHTO LRFD Bridge Design Specifications states that a site-specific acceleration spectrum should be developed for sites within 6 miles of an active fault less than 10,000 years old. This bridge site is within an area of defined seismicity, however, the age of the nearest fault, the Chilkat River section of the Denali Fault, is aged at 1.6 million years and therefore does not require a site-specific analysis, and the AASHTO general procedure is recommended.

Liquefaction

The project site is classified as seismic zone 4 based on the calculation of the response acceleration coefficient, S_{D1} (AASHTO Table 3.10.6-1). Section 10.5.4.2 of the 2020 AASHTO LRFD Bridge Design Specifications states that a liquefaction assessment shall be conducted for projects within Seismic Zones 3 and 4 if:

- The groundwater level anticipated at the site is within 50 feet of the existing or Final ground surface, whichever is lower, and
- Sands and low plasticity silts are present in the upper 75 feet that have corrected SPT blow counts, $(N_1)_{60}$, less than or equal to 25 blows per foot.

Groundwater at the site was observed within 15 feet of the existing ground surface at the abutments and over the surface at the piers; and soils with corrected N-values less than 25 blows per foot are present at the site; therefore, a liquefaction assessment was determined to be necessary.

Section 3.10.1 of the 2020 AASHTO LRFD Bridge Design Specifications states that bridges shall be designed based on earthquake ground motions that have a 7 percent probability of exceedance in 75 years. This probability of exceedance corresponds to a return period of about 1000 years.

A liquefaction analysis was conducted using the simplified empirical method as outlined by Youd et al. (2001). The design earthquake was selected based on the deaggregation of the probabilistic seismic hazard which was completed for this site using the internet-based USGS Interactive Deaggregation, Dynamic: Alaska 2007 (v2.1.2) and the historical earthquake record for nearby faults. A design earthquake with a moment magnitude (M_w) of 7.47 was selected. The corresponding site modified Peak Ground Acceleration of soil (A_s) used in the analysis was 0.38 g.

Liquefaction Analysis Results

Liquefaction potential is considered “high” when the capacity to demand ratio is calculated at 1.1 or lower, is considered “medium” when calculated to be between 1.1 and 1.4 and is considered “low” when the capacity to demand ratio is calculated at higher than 1.4. Results from the simplified analysis indicate that the liquefaction potential is high at the bridge site.

Abutment 1:

Using the earthquake magnitude and ground acceleration input parameters defined above, the results of the liquefaction analysis indicate that the design ground motions will generate excess pore water pressure sufficient to trigger full liquefaction. In the test holes (TH10-1A & TH10-1B) directly above the abutment, a fully liquefiable layer is present from about 17-42 feet below existing ground surface (elevation 119 to 94 feet) as well as from about 102-115 feet below existing ground surface (elevation 34 to 21 feet).

Pier 2:

Using the earthquake magnitude and ground acceleration input parameters defined above, the results of the liquefaction analysis indicate that the design ground motions will generate excess pore water pressure sufficient to trigger full liquefaction. In the test hole (TH10-2) which represents Pier 2, a fully liquefiable layer is present from about 0-9 feet below existing ground surface (elevation 112 to 104 feet).

Pier 3:

Using the earthquake magnitude and ground acceleration input parameters defined above, the results of the liquefaction analysis indicate that the design ground motions will generate excess pore water pressure sufficient to trigger full liquefaction. In the test hole (TH10-3) which represents Pier 3, a fully liquefiable layer is present from about 7-22 feet below existing ground

surface (elevation 104 to 89 feet) as well as from about 53-62 feet below existing ground surface (elevation 58 to 49 feet).

Pier 4:

Using the earthquake magnitude and ground acceleration input parameters defined above, the results of the liquefaction analysis indicate that the design ground motions will generate excess pore water pressure sufficient to trigger full liquefaction. In the test hole (TH10-4) which represents Pier 4, a fully liquefiable layer is present from about 10-29 feet below existing ground surface (elevation 108 to 89 feet) as well as from about 51-53 feet below existing ground surface (elevation 67 to 65 feet), as well as from about 64-68 feet below existing ground surface (elevation 54 to 50 feet) as well as from about 75-79 feet below existing ground surface (elevation 43 to 39 feet).

Abutment 5:

Using the earthquake magnitude and ground acceleration input parameters defined above, the results of the liquefaction analysis indicate that the design ground motions will generate excess pore water pressure sufficient to trigger full liquefaction. In the test hole (TH10-5) which represents Abutment 5, a fully liquefiable layer is present from about 18-26 feet below existing ground surface (elevation 118 to 110 feet) as well as from about 32-51 feet below existing ground surface (elevation 104 to 85 feet), as well as from about 71-76 feet below existing ground surface (elevation 65 to 60 feet).

Liquefaction Induced Settlement:

Liquefaction induced settlement at the project site was estimated using methods developed by Tokimatsu & Seed (1987) with M correction, and by Ishihara & Yoshimine (1992), and using the seismic parameters of the design earthquake. Actual settlements are expected to be between on half to two times the calculated value.

Table 3: Summary of Liquefaction induced Settlement at each Substructure

Location	Calculated Surface Settlement
Abutment 1	11 inches
Pier 2	3 inches
Pier 3	6 inches
Pier 4	9 inches
Abutment 5	10 inches

Drag Load

Section 3.11.8 of the 2020 AASHTO LRFD Bridge Design Specifications states that drag load on piles or shafts shall be evaluated when:

- sites are underlain by compressible material such as clay, silt, or organic soil,
- fill will be, or has recently been, placed adjacent to piles or shafts,

- groundwater is substantially lowered, or
- liquefaction of loose, sandy soil can occur.

This is expected to have foundations in liquefiable soils, therefore a drag analysis was performed.

As per the neutral plane analysis method, drag loads will develop in pile foundations due to minute settlements of the surrounding soils after pile installation. The nominal drag load is expected to change during and immediately after the design seismic event, as the soil/pile friction is not expected to change because no excess pore pressures are predicted to develop from the earthquake shaking.

The drag loads presented below should be multiplied by an appropriate load factor and then combined with the factored dead load in order to check for structural adequacy of the pile. Note that drag load is zero in the strength limit state, as the drag loads will diminish with downward pile deformation.

Table 4: Summary of Nominal Drag Load at each Substructure

Location	Pile Size	Nominal Drag Load (Seismic)	Nominal Drag Load (Static)	Load Factor (Seismic / Static)
Abutment 1	24" x 0.50" Pipe	215 kips	215 kips	1.00 / 1.40
Pier 2	48" x 1.00" Pipe	410 kips	410 kips	1.00 / 1.40
Pier 3	48" x 1.00" Pipe	385 kips	385 kips	1.00 / 1.40
Pier 4	48" x 1.00" Pipe	380 kips	380 kips	1.00 / 1.40
Abutment 5	24" x 0.50" Pipe	145 kips	160 kips	1.00 / 1.40

Table 5: Summary of Neutral Plane Analysis

Location	Pile Size	Assumed Pile Length	Assumed Nominal Dead Load	Calculated Pile Settlement (seismic condition)
Abutment 1	24" x 0.50" Pipe	146 feet	189 kips	0 inches

Pier 2	48" x 1.00" Pipe	152 feet	396 kips	0 inches
Pier 3	48" x 1.00" Pipe	146 feet	396 kips	0 inches
Pier 4	48" x 1.00" Pipe	147 feet	396 kips	0 inches
Abutment 5	24" x 0.50" Pipe	145 feet	189 kips	0 inches

Note: Pile settlement during the seismic condition can be reduced with increased pile embedment. Increased pile length will also increase the drag forces acting on the pile in both static and seismic conditions.

Scour

Although the abutments will be protected with rip rap, 10 feet of scour has been assumed for each abutment at this bridge. Scour has been accounted for by attributing zero skin friction from the layers or soil within the scour zone. However, this skin friction will be present during pile driving and must be overcome during pile installation. This increased driving resistance must be added to the required driving resistance as shown in the contract and is presented below as overdrive resistance.

The estimated depth of scour should be reviewed after the Hydraulics and Hydrology report is finalized.

Table 6: Estimated Overdrive Resistance Required to Account for Soil Scour

Location	Pile Size	Depth of Scour	Nominal Overdrive
Abutment 1	24"	10 feet	10 kips
Pier 2	48"	17 feet	30 kips
Pier 3	48"	18 feet	40 kips
Pier 4	48"	19 feet	35 kips
Abutment 5	24"	10 feet	10 kips

Lateral Resistance

No pile lateral resistance calculations were performed with these recommendations. The soil parameters tabulated in Appendix C may be used in the lateral analysis. The tables include parameters for use in software programs such as FB-MultiPier, COM624, and LPILE, which will internally generate the p-y curves. These parameters may also be input into the program DFSAP, which uses the strain wedge model to predict the lateral performance. The parameters listed are for lateral analysis only and should not be used in any other fashion.

Do not apply resistance factors to any of the parameters in these tables, as these are displacement-based analyses, even at the strength limit state.

The lateral response of the piles should also be checked during a frozen soil condition.

Group Reduction Factors

For lateral pile loading, reductions in the soil response p-y curves are necessary if the piles are spaced close enough to influence the other piles in the group. The values of P shall be multiplied by P-multiplier values, P_m , to account for group effects. The values of P_m presented below should be used, if applicable.

Longitudinal Direction

For pile loading in the longitudinal direction, it is necessary to reduce the P values in the soil response p-y curves if the center to center spacing of the piles is less than 5 equivalent pile diameters. The p-y multiplier can be determined from the equation below:

$$P_m = 0.1(S) + 0.5$$

Where:

P_m = p-y multiplier

S = center to center pile spacing, expressed in number of equivalent pile diameters

Transverse Direction

For pile loading in the transverse direction, it is necessary to reduce the P values in the soil response p-y curves if the center to center spacing of the piles is less than 5 equivalent pile diameters. The p-y multiplier for the first pile can be determined from the equation below:

$$P_m = 0.1(S) + 0.5$$

The second pile will be influenced by the “shadow” of the first pile if the pile spacing is less than 5.7 equivalent pile diameters. The p-y multiplier for the second pile can be determined from the equation below:

$$P_m = 0.225(S) - 0.275$$

The third and subsequent piles will be influenced by the “shadow” of the piles in front if the pile spacing is less than 6.5 equivalent pile diameters. The p-y multiplier for the third and subsequent piles can be determined from the equation below:

$$P_m = 0.2(S) - 0.3$$

Roadway Approach Embankment

Backfill material behind the abutment walls should be Selected Material, Type A per Section 205 of Standard Specifications. This material may be modeled with a total unit weight of 138 pcf and an angle of internal friction of 36°.

Global Stability and Lateral Displacements

A stability analysis was performed for Abutment 1 and Abutment 5. The slopes were analyzed for static and seismic (pseudo-static) stability using *Slide 7.0* (Rocscience, Inc. 2016). Residual soil strengths were used to model the effects of liquefaction during and after the seismic event using the procedure proposed by Kramer (2008). The passive resistive force provided by the bridge superstructure and the shear resistance provided by the abutment piles were included in each analysis. The bridge superstructure resistive force was calculated using the guidelines developed by Caltrans (2012). The piles were modeled as 24 inch diameter, 0.5 inch wall steel pipe piles filled with reinforced concrete using *RSPile 1.0* (Rocscience, Inc. 2016). Graphic results from the stability analysis are provided in Appendix D.

The bridge configuration and pile spacing used in this analysis were based on the CAD drawing provided by Bridge Design on April 19, 2016. The modulus of elasticity for the pile and reinforced concrete core was assumed to be 40,600 ksi. If the width of the bridge or the spacing of the piles is modified this analysis should be updated to reflect the new configuration and the slope stability re-evaluated.

Static Stability

Under static conditions a minimum capacity to demand (C/D) ratio of 1.5 is required for the slope to be considered stable. The results of the static analysis indicate that both slopes are acceptable.

- Static C/D ratio for Abutment 1 = 2.32
- Static C/D ratio for Abutment 5 = 2.19

Seismic Stability

Pseudo-static slope stability analyses were performed at both abutments using the estimated full drained strength of the foundation soils and a seismic coefficient of 0.190 g, which is one-half of the surface acceleration ($0.5 \times \text{PGA} \times F_{pga}$ from Tables 1 and 2) and corrected for embankment height. This model mimics conditions during an earthquake before any loss of soil strength occurs. Slope migration is expected to be less than two inches if the C/D ratio is greater than 1.1.

The results of the pseudo-static analysis indicate that both slopes are acceptable.

- Seismic C/D ratio for Abutment 1 = 1.64
- Seismic C/D ratio for Abutment 5 = 1.43

Post-Liquefaction Static Stability

Static slope stability analyses were performed at both abutments using the estimated residual strength of the foundation soils. This model mimics conditions after shaking has ceased and maximum pore pressures occur. A C/D ratio greater than 1.0 is required for the slope to be considered stable. If the C/D ratio is less than 1.0 flow failure is predicted to occur.

The results of the post-liquefaction static stability analysis indicate that both slopes are acceptable.

- Post Liquefaction Static Stability C/D ratio for Abutment 1 = 1.22
- Post Liquefaction Static Stability C/D ratio for Abutment 5 = 1.58

Post-Liquefaction Seismic Stability

Pseudo-static slope stability analyses were performed at both Abutment 1 and Abutment 5 using the estimated residual strength of the foundation soils and a seismic coefficient of 0.190 g, which is one-half of the surface acceleration ($0.5 \times \text{PGA} \times F_{pga}$ from Tables 1 and 2) and corrected for embankment height. This model mimics conditions during an earthquake when the soil strength is reduced due to increased pore pressures. Under these conditions incremental displacement of the slope towards the channel is possible. Total slope displacement is expected to be less than two inches if the C/D ratio is greater than 1.1.

- Post-Liquefaction Seismic Stability C/D ratio for Abutment 1 = 0.86
- Post-Liquefaction Seismic Stability C/D ratio for Abutment 5 = 1.31

The results of the post-liquefaction static stability analysis indicate that Abutment 1 is expected to have more than one or two inches of slope displacement, even with the shear strength provided by the piles included in the analysis.

To quantify the expected lateral spread, a Newmark sliding block analysis was performed (Bray and Travasarou, 2008). The analysis indicates that when using the shear resistance of one row of 24-inch piles with a center to center spacing of 6.5 feet, slope migration is expected to be less than one half of the pile diameter, which is the performance criteria established by the Department’s Bridge Design Section. The results of the analysis are presented below:

- Post-Liquefaction Seismic Stability yield acceleration for Abutment 1 = 0.11 g
- Post-Liquefaction Seismic Stability lateral displacement for Abutment 1 = 10 inches

Foundation Recommendations

Driven pipe piles are recommended to support the abutments and piers at this bridge. Figure 1 and Figure 5 present the estimated driving resistances and uplift resistance for 24-inch diameter pipe piles at the abutments. Figures 2 through Figure 4 present the estimated driving resistances and uplift resistance for 48-inch diameter pipe piles at the piers. Actual observed capacities are expected to vary plus or minus 25 percent from the presented calculated values.

The following recommendations apply:

- The combined axial capacity (compression and uplift) of a pile group can be estimated by summing the capacities of the individual piles, so long as the piles are spaced no closer than 2.5 times the widest dimension of the pile.
- Group effects have not been included in the attached capacity estimates. If pile spacing is less than 2.5 times the diameter of the pile, group effects must be considered in the axial capacity calculations.
- Piling should be grade 50 steel.
- The method of support for the foundation piles will be from both side friction and end bearing.
- The actual pile tip elevations will vary across the footprint of the foundation as the bearing layer is not anticipated to be level.
- The foundation piles should be installed vertical (plumb).

Pile Field Acceptance

Statewide Materials recommends monitoring the pile installation using either dynamic testing with signal matching (PDA/CAPWAP) on one pile per substructure or by using the presumptive wave equation without dynamic measurements.

The following resistance factor should be applied to the nominal resistance as observed from the chosen testing method to obtain the required capacity:

Table 7: Recommended Field Acceptance Methods and Appropriate Resistance Factors

Resistance Determination Method	Resistance Factor	Source

Table 7: Recommended Field Acceptance Methods and Appropriate Resistance Factors

Resistance Determination Method	Resistance Factor	Source
Driving criteria established by dynamic testing, quality control by dynamic testing of at least one pile at Abutment 1, and one pile at Abutment 2	0.65	AASHTO Table 10.5.5.2.3-1

Construction Considerations

The soil boring logs indicate cobbles and/or boulders at various depths at most of the foundation locations and difficult driving is anticipated. Statewide materials recommends that a down hole hammer capable of removing cobbles and boulders through the pipe piles is included in the required equipment on the Contractors pile driving plan.

References

- Abrahamson, N.A. Silva, W.J. and Kamai, R. (2013). *Update of the AS08 Ground Motion Prediction Equation Based on the NGA-West2 Data Set*. Pacific Earthquake Engineering Research Center, Report No. PEER 2013/04, University of California, Berkeley.
- American Association of State Highway and Transportation Officials (AASHTO) (2020). *AASHTO LRFD Bridge Design Specifications*, Eighth Edition, 2017, U.S. Customary Units. American Association of State Highway and Transportation Officials, Washington D.C.
- Alaska Bridges and Structures Manual (DOT&PF, 2017)
- Boore, D.M., Stewart, J.P., Seyham, E., and Atkinson, G.M. (2013). *NGA-West2 Equations for Predicting Response Spectral Accelerations for Shallow Crustal Earthquakes*. Pacific Earthquake Engineering Research Center, Report No. PEER 2013/05, University of California, Berkeley.
- California Department of Transportation, Seismic Design Criteria, Version 2.0, (2019)
- Campbell, K.W. and Bozorgnia, Y. (2013). *NGA-West2 Campbell-Bozorgnia Ground Motion Model for the Horizontal Components of PGA, PGV, and 5%-Damped Elastic Pseudo-Acceleration Response Spectra for Periods Ranging from 0.01 to 10 sec*. Pacific Earthquake Engineering Research Center, Report No. PEER 2013/06, University of California, Berkeley.
- Chiou, B.S.J. and Youngs, R.R. (2013). *Update of the Chiou and Youngs NGA Ground Motion Model for Average Horizontal Component of Peak Ground Motion and Response Spectra*. Pacific Earthquake Engineering Research Center, Report No. PEER 2013/07, University of California, Berkeley.
- Fellenius, B.H. (2015). *Basics of Foundation Design*. Electronic Edition, Available: www.fellenius.net
- Fellenius, B.H. and Siegel, T. (2008). *Pile Drag Load and Downdrag in a Liquefaction Event*. Journal of Geotechnical and Geoenvironmental Engineering, 134(9), p. 1412-1416.
- Federal Highway Administration (FHWA), (2015). *Geotechnical Engineering Circular No. 12 – Volume I Design and Construction of Driven Piles, Industry Review Draft*.
- Idriss, I.M. (2013). *NGA-West2 Model for Estimating Average Horizontal Values of Pseudo-Absolute Spectral Accelerations Generated by Crustal Earthquakes*. Pacific Earthquake Engineering Research Center, Report No. PEER 2013/08, University of California, Berkeley.
- Idriss, I.M., and R.W. Boulanger (2008). *Soil Liquefaction During Earthquakes*, EERI Monograph 12, Earthquake Engineering Research Institute, Oakland, California, 262 pp
- Ishihara, K., and Yoshimi, Y. (1992). *Evaluation of settlements in sand deposits following liquefaction during earthquakes*. Soils and Foundations, 32(1), p. 173-188.
- Kramer, S.L. (2008). *Evaluation of Liquefaction Hazards in Washington State*. Final Research Report, Agreement T2695, Task 66 Liquefaction Phase III.

Rocscience, Inc. (2016). Slide computer program, version 7.01, March

Rocscience, Inc. (2016). RSPile computer program, version 1.003, February

Wesson, R.L., Frankel, A.D., Mueller, C.S., and Harmsen, S.C. (1999). *Probabilistic Seismic Hazard Maps of Alaska: USGS Open-File Report 99-36*.

Winterkorn, H. F. and Fang, H. Y. (1975). *Foundation Engineering Handbook*, Van Nostrand Reinhold Co., Inc., New York, N. Y.

Youd, T.L., Idriss, I.M., and others (2001). *Liquefaction Resistance of Soils: Summary Report from the 1996 NCEER and 1998 NCEER/NSF Workshops on Evaluation of Liquefaction Resistance of Soils*, Journal of Geotechnical and Geoenvironmental Engineering, ASCE, vol. 127, no. 10, pp. 817-833.


Appendix A Figures

Chilkat River Bridge No 742

Abutment 1

Estimated Nominal Resistance
24 inch x 0.5 inch Open Pipe Piles
Elevation = 136 Feet

Nominal Resistance (kips)

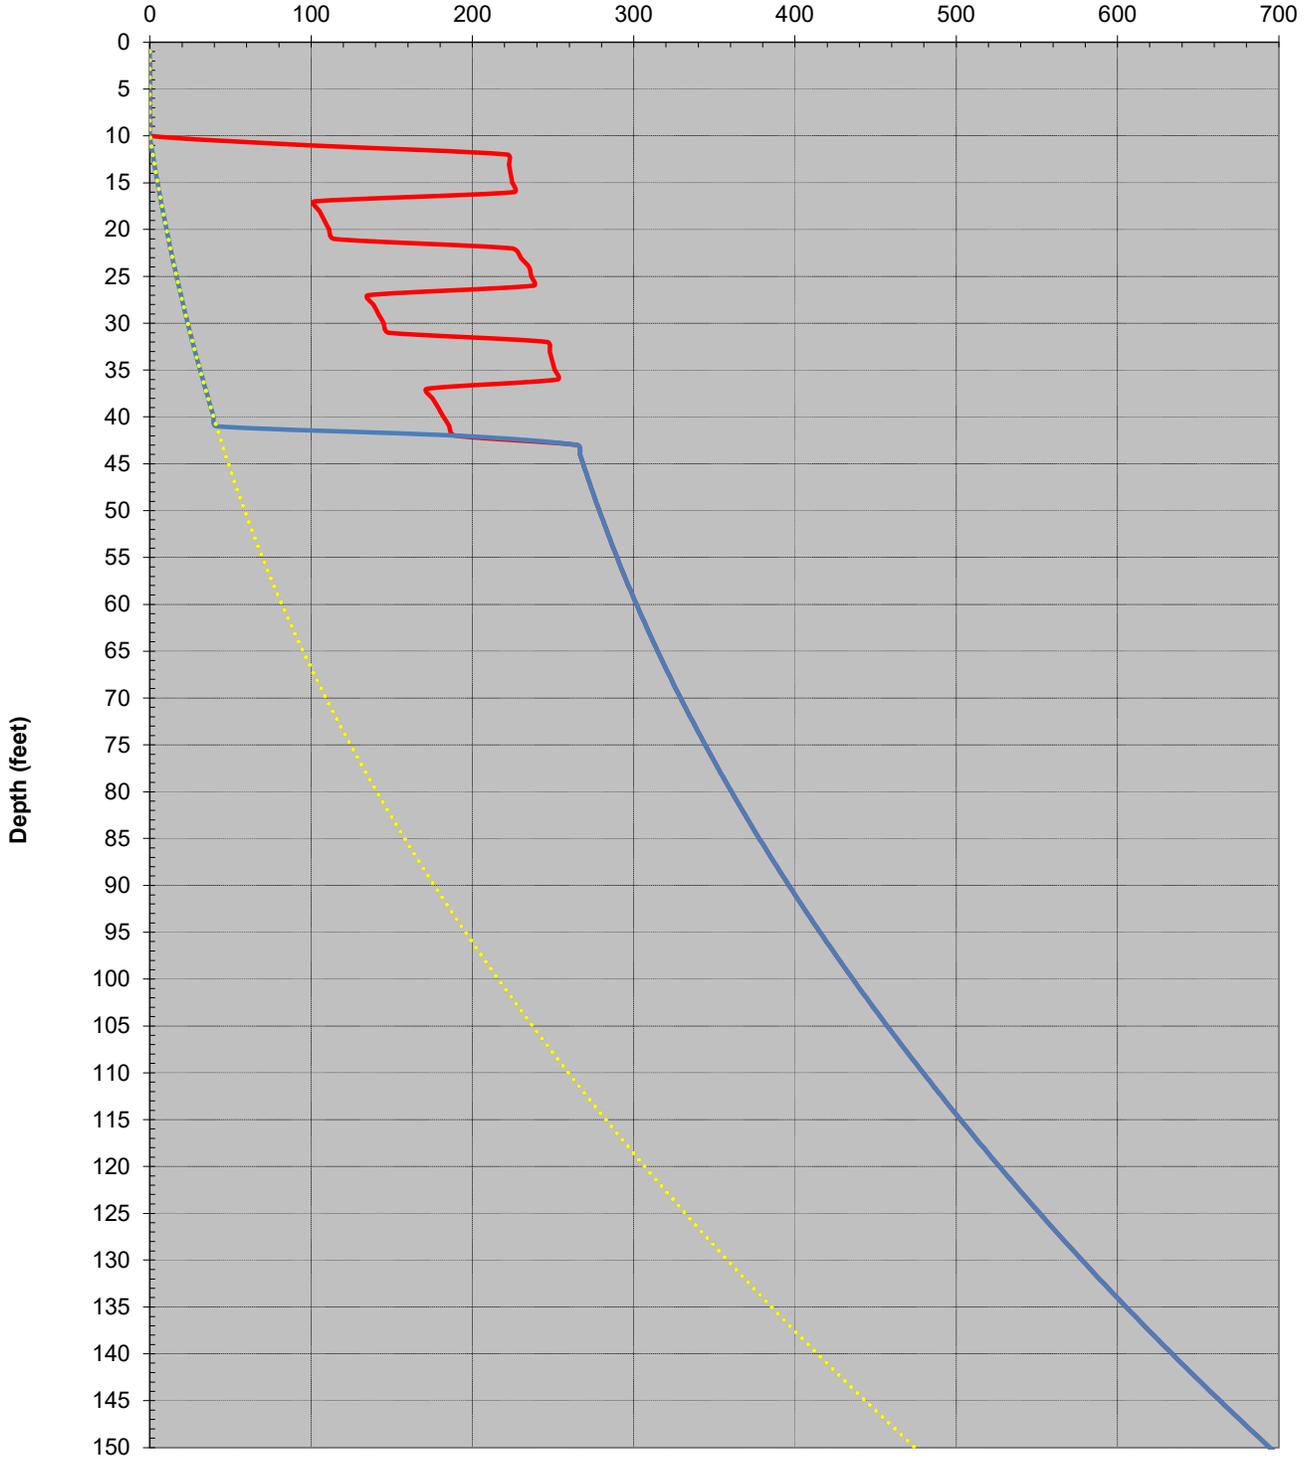


— Axial Resistance Uplift Resistance — Seismic Axial Resistance Seismic Uplift

Chilkat River Bridge No 742

Pier 2


Estimated Nominal Resistance
48 inch x 1 inch Open Pipe Piles
Elevation = 113 Feet

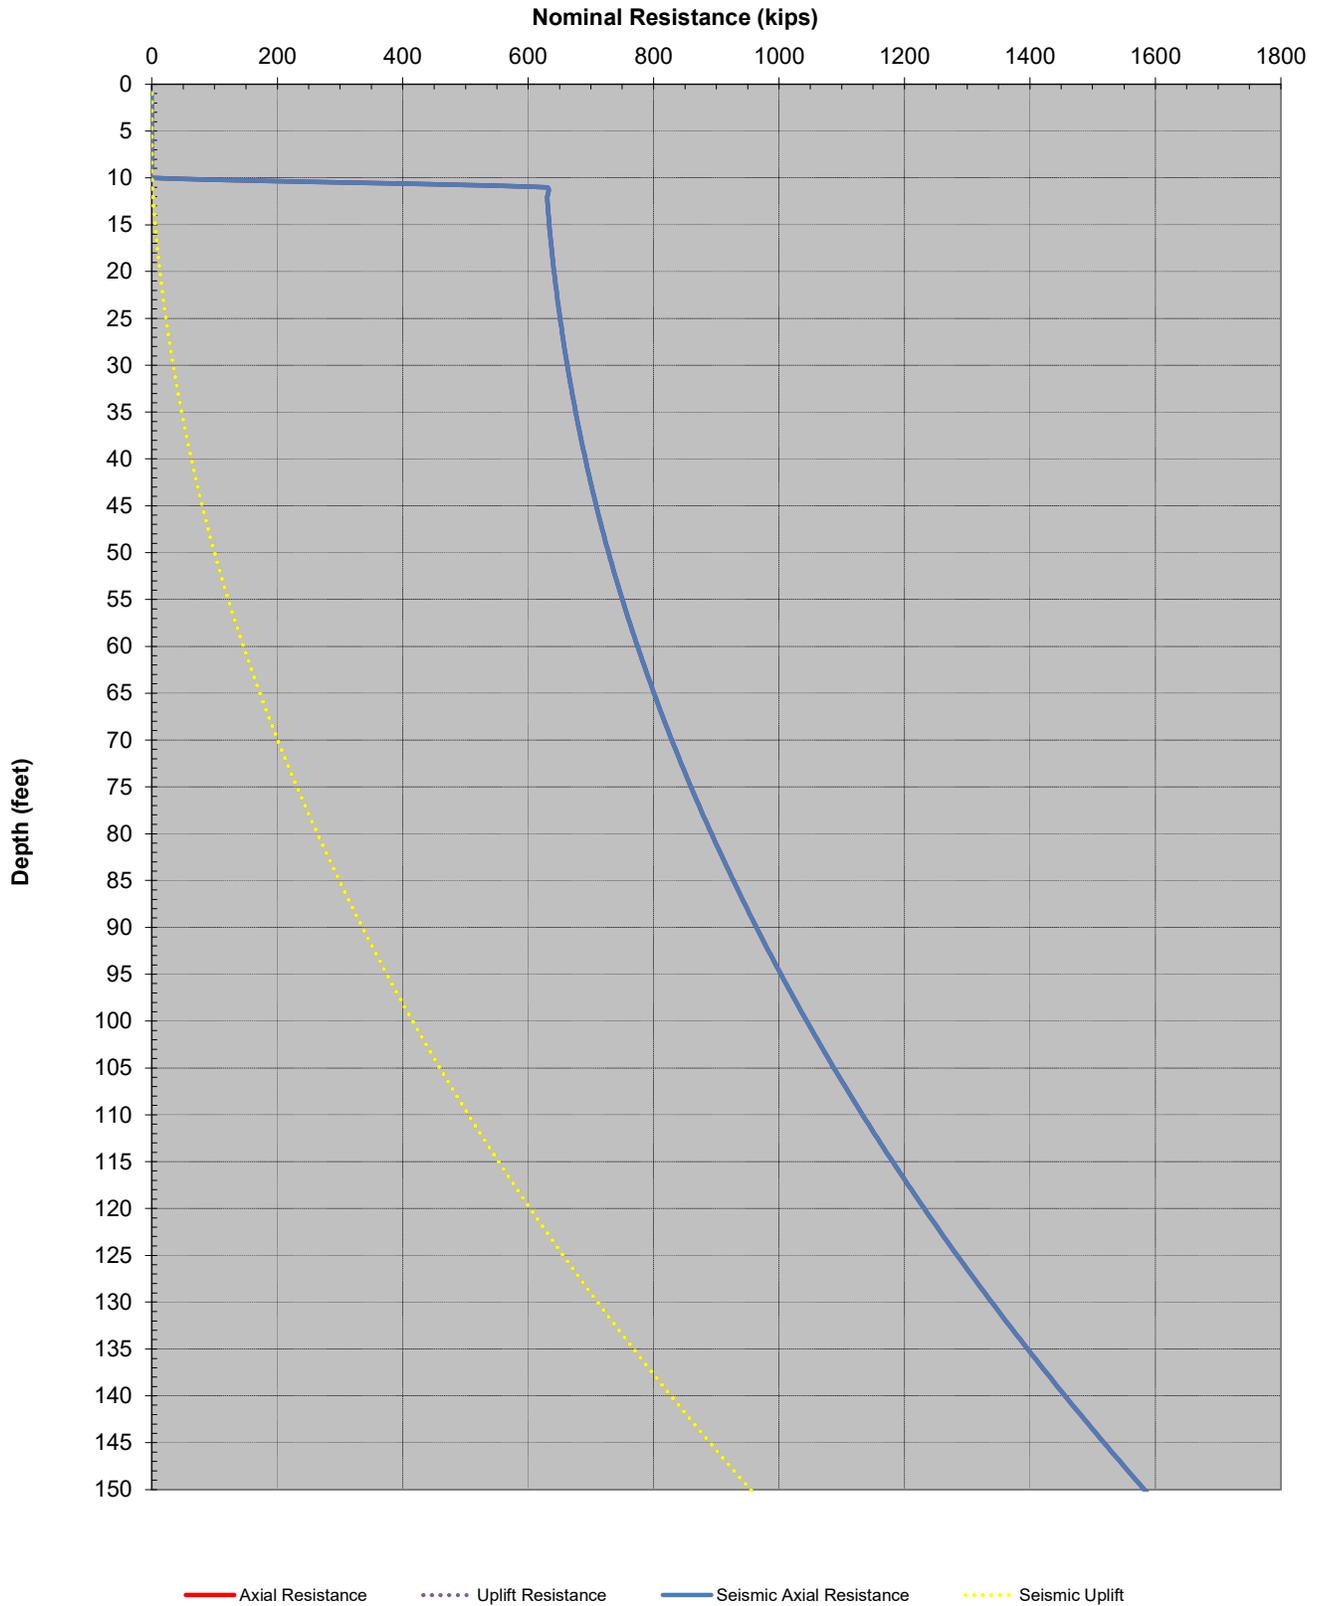

Chilkat River Bridge No 742

Pier 3


Estimated Nominal Resistance
48 inch x 1 inch Open Pipe Piles
Elevation = 111 Feet

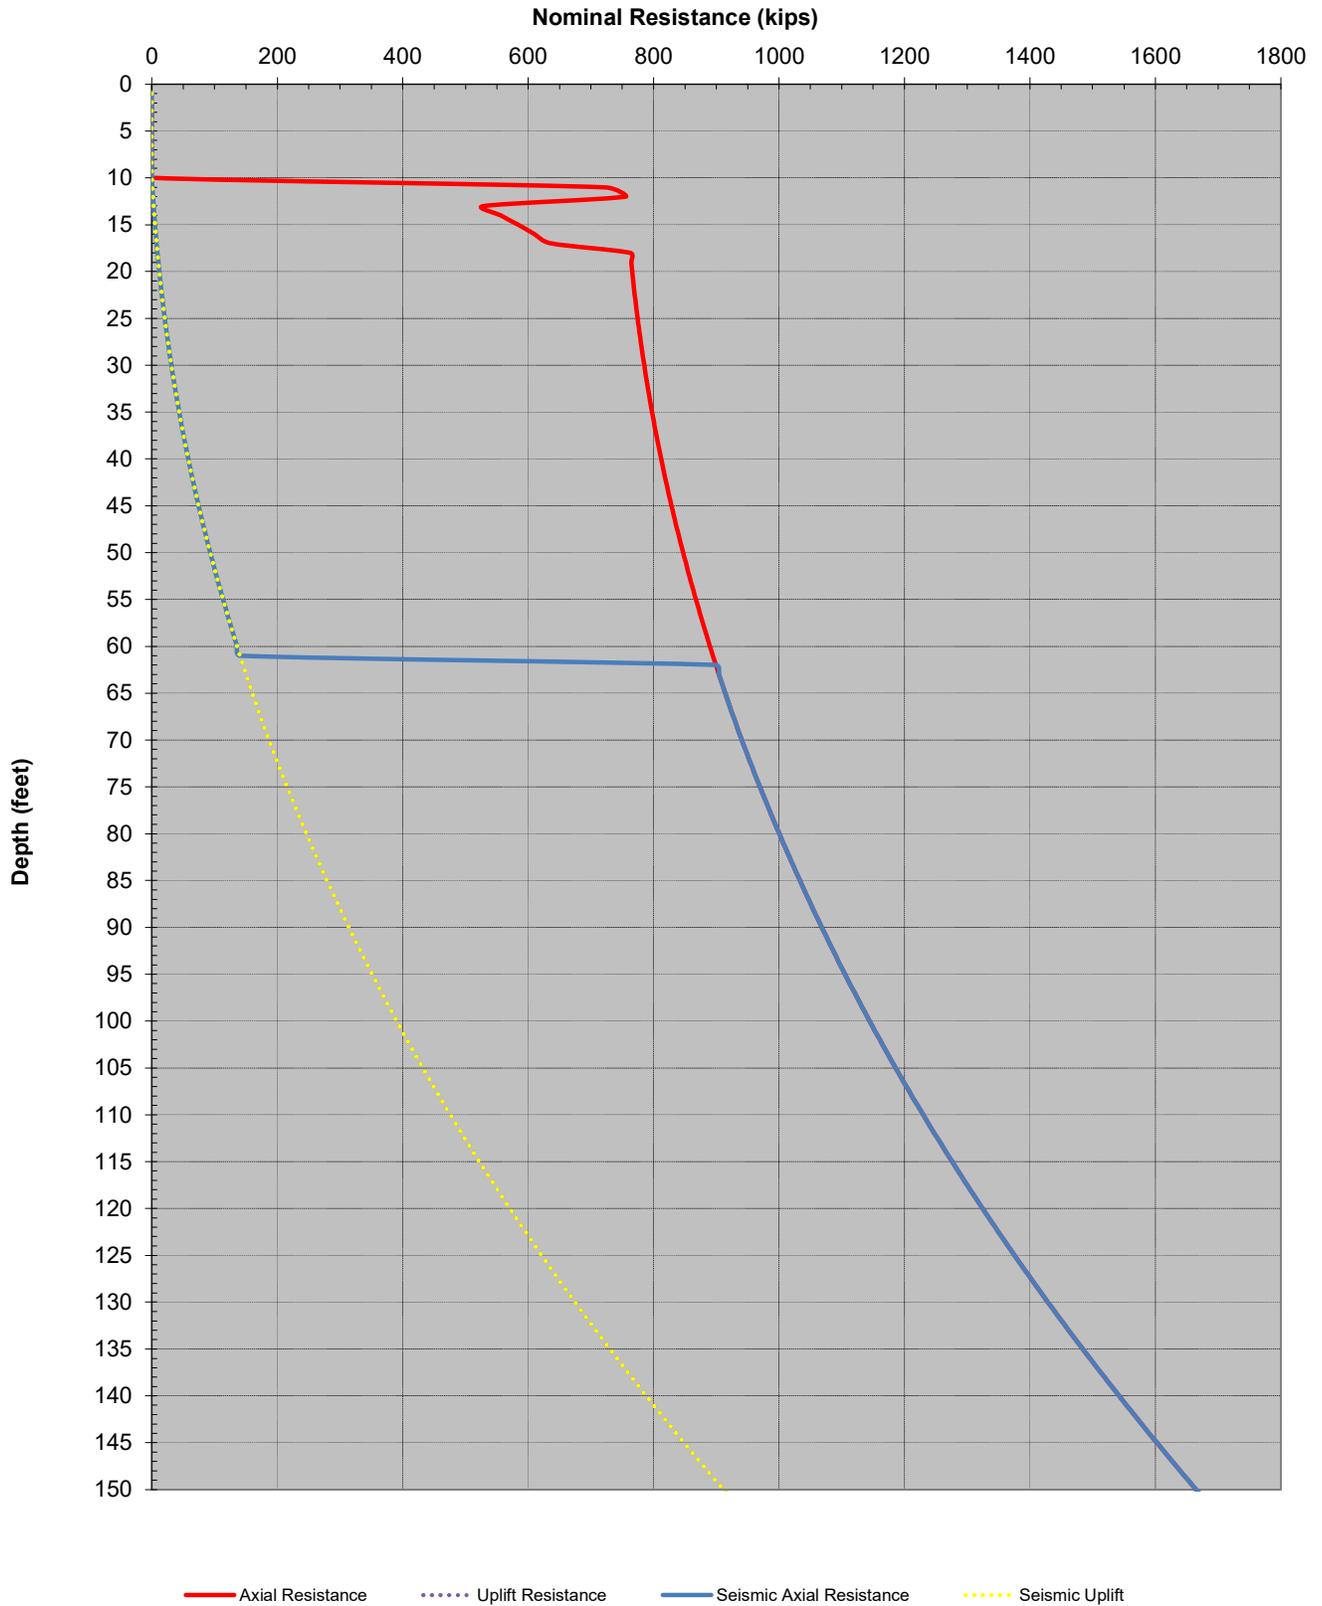

Chilkat River Bridge No 742

Pier 4

Estimated Nominal Resistance
48 inch x 1 inch Open Pipe Piles
Elevation = 118 Feet

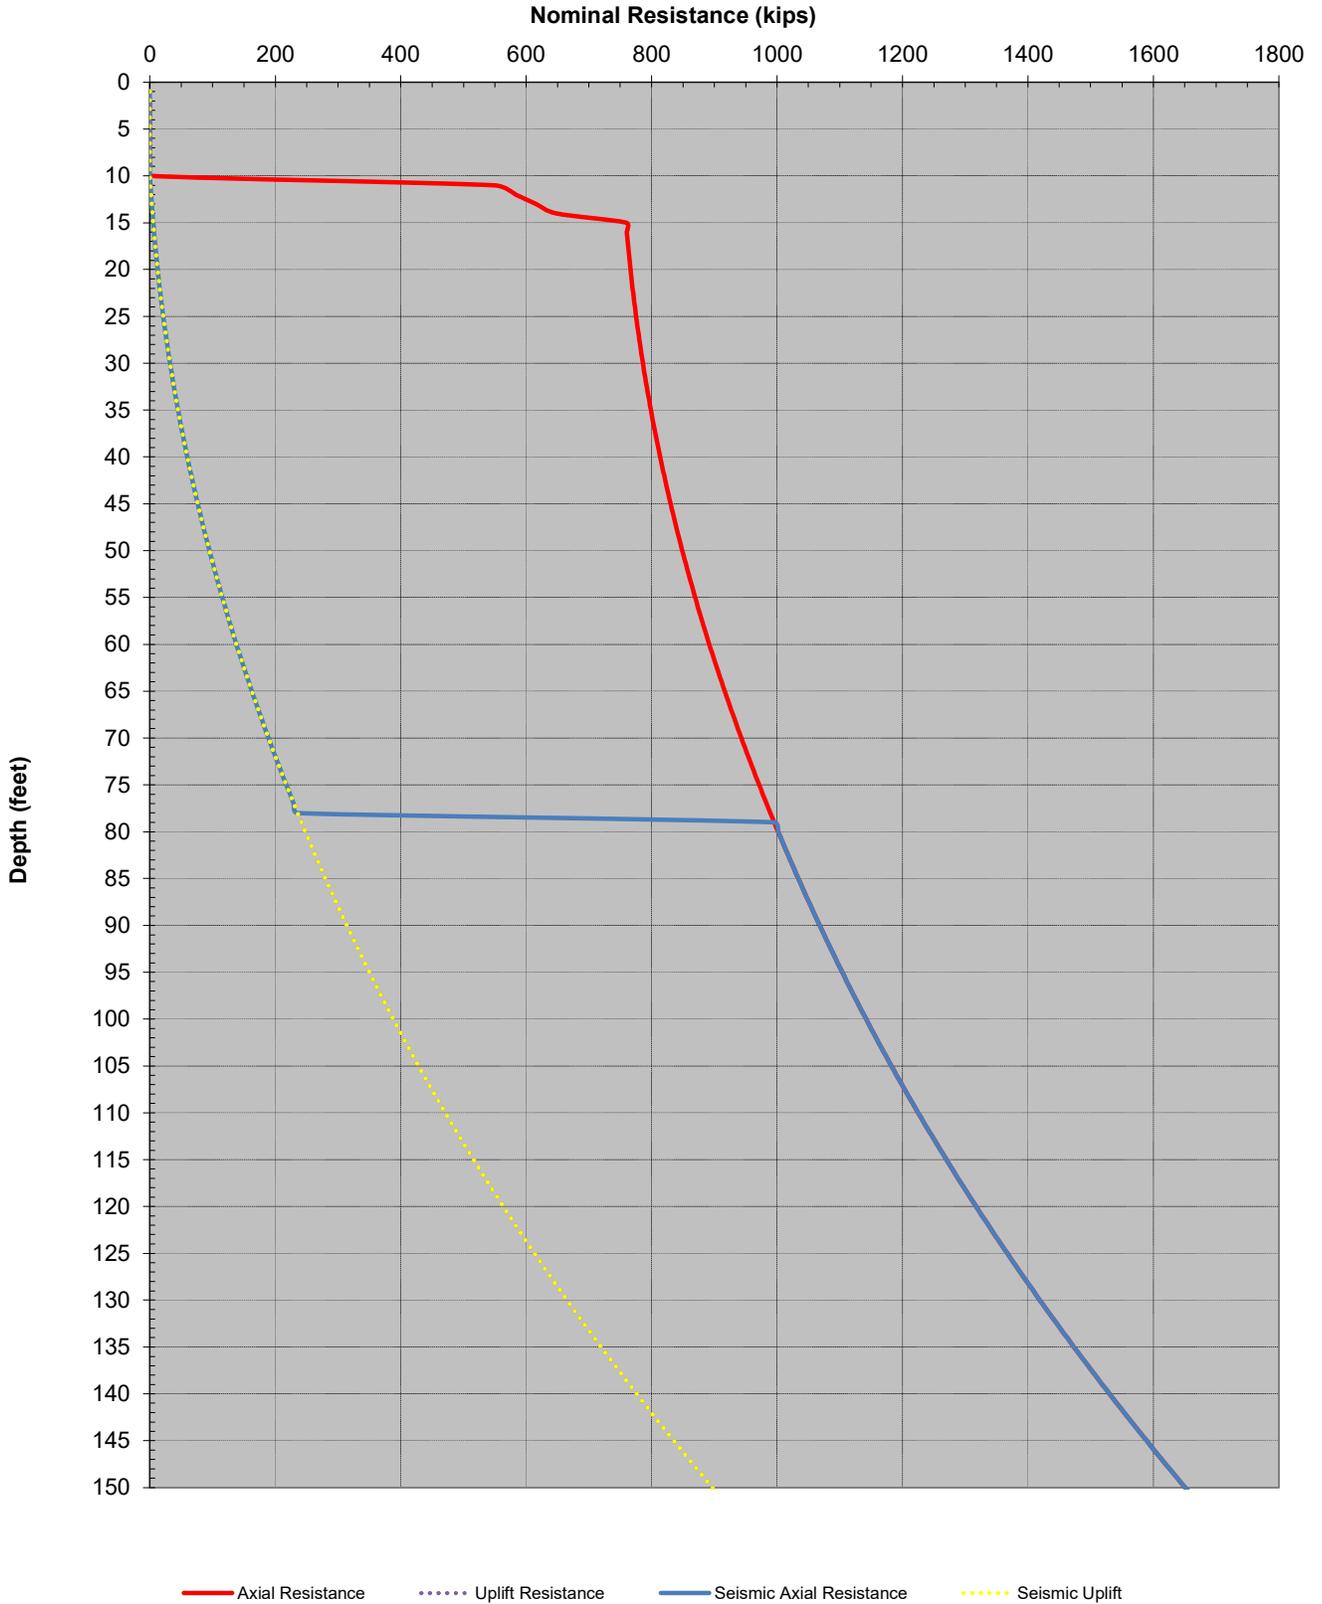


Chilkat River Bridge No 742

Abutment 5

Estimated Nominal Resistance
24 inch x 0.5 inch Open Pipe Piles
Elevation = 133 Feet

Nominal Resistance (kips)

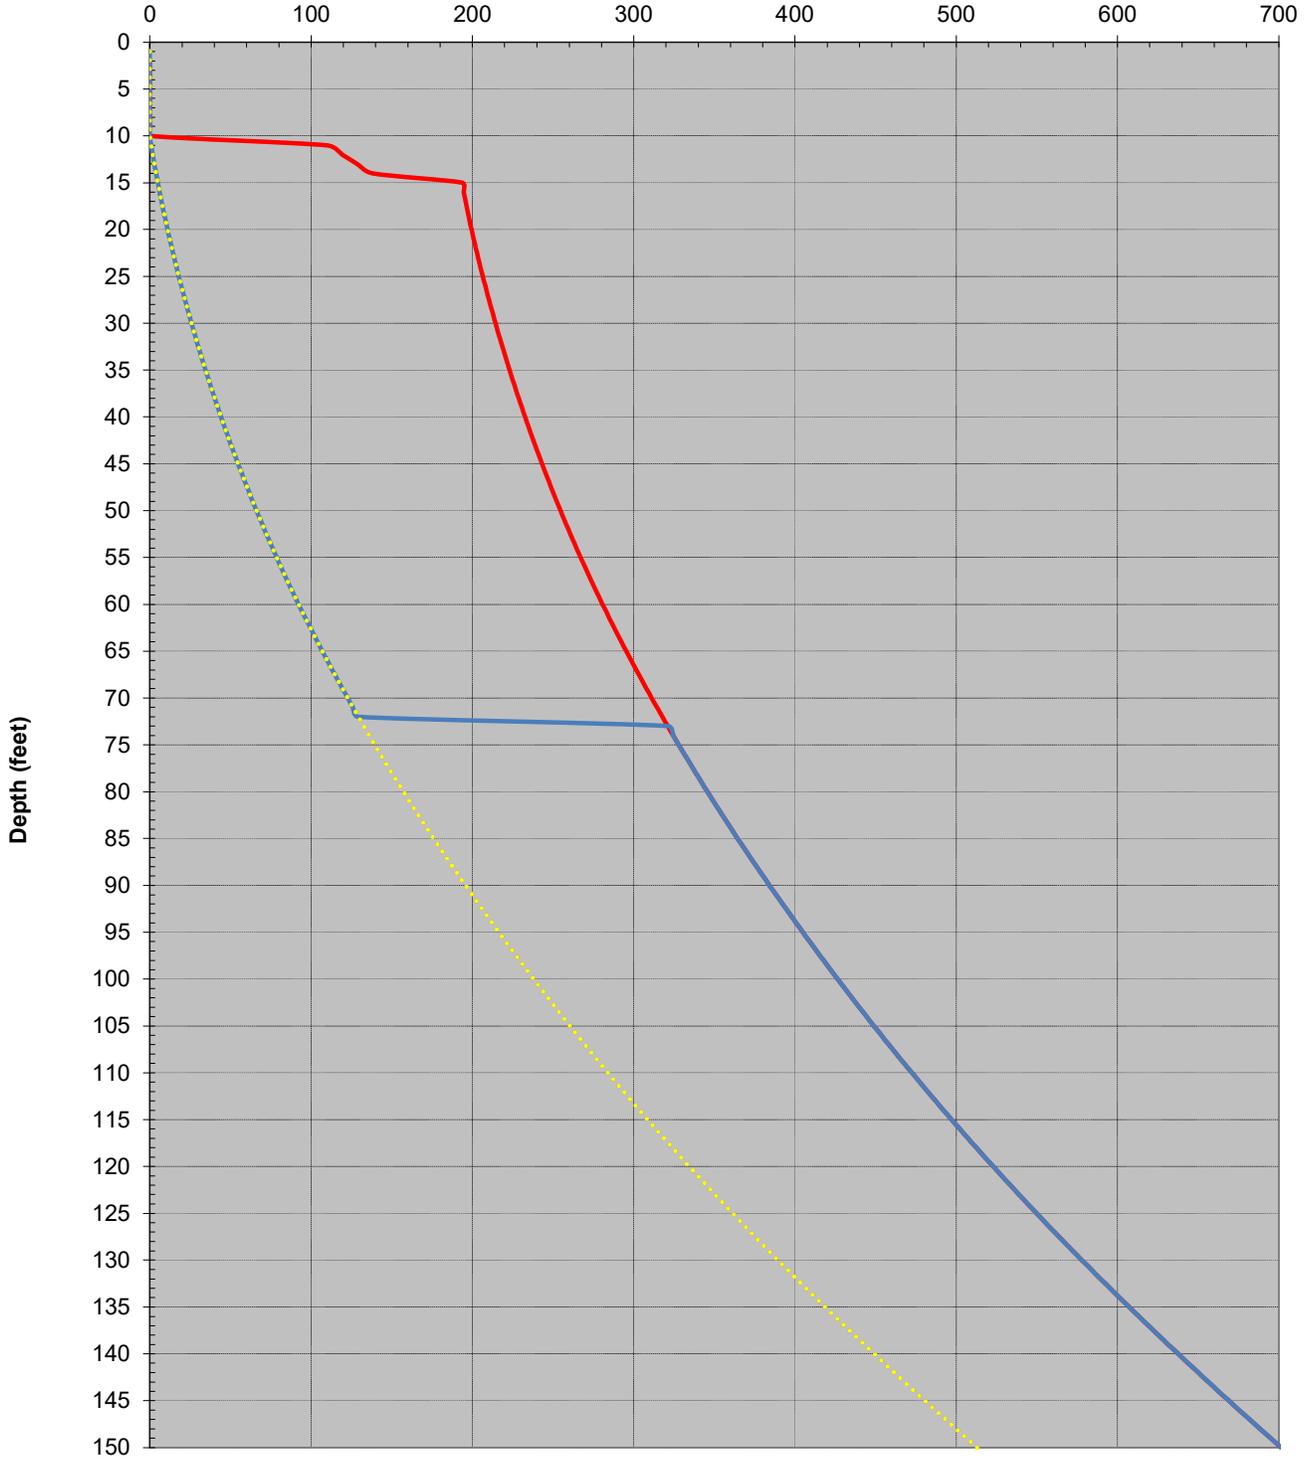


— Axial Resistance Uplift Resistance — Seismic Axial Resistance Seismic Uplift


Appendix B General Layout and Site Plan

STATE	PROJECT DESIGNATION	YEAR	SHEET NO.	TOTAL SHEETS
ALASKA	0956028/Z686060000	2022	N1	N25


TBD

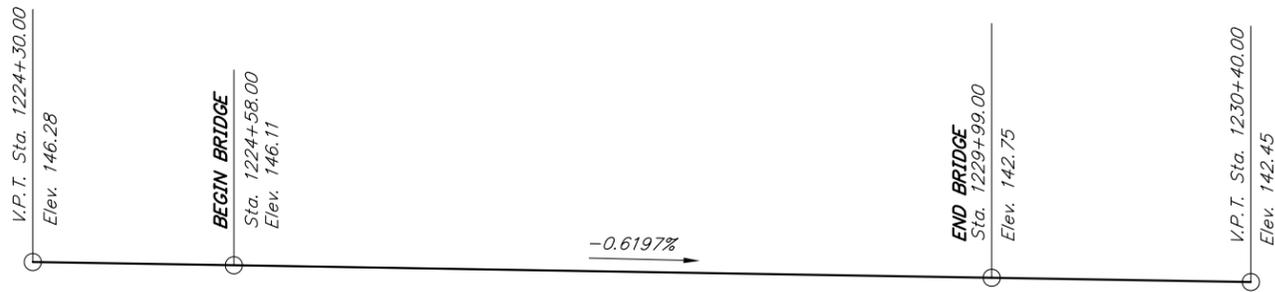

PROFILE GRADE DATA
No Scale

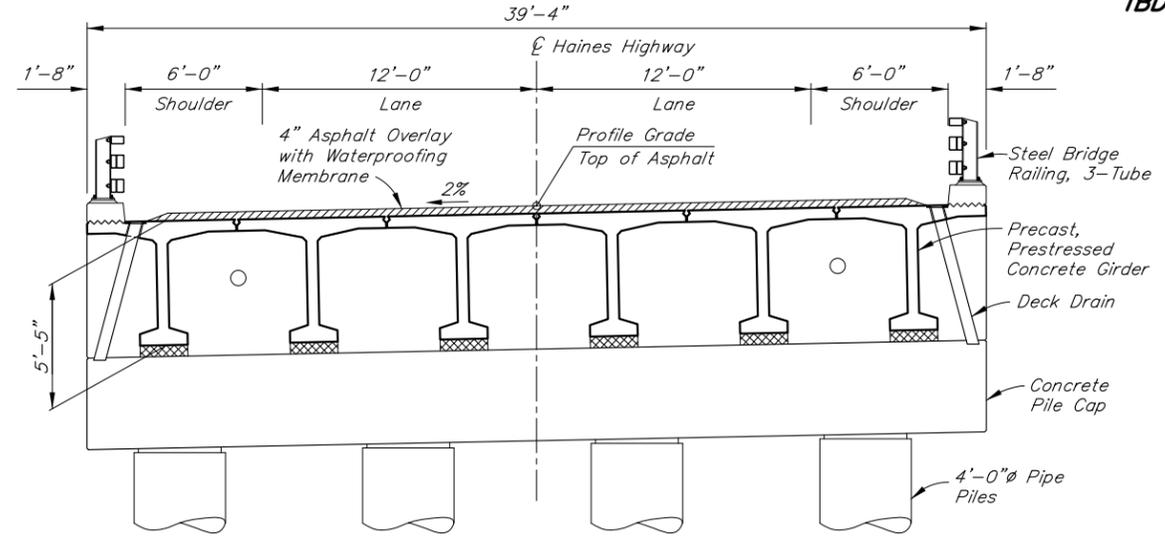


TYPICAL SECTION

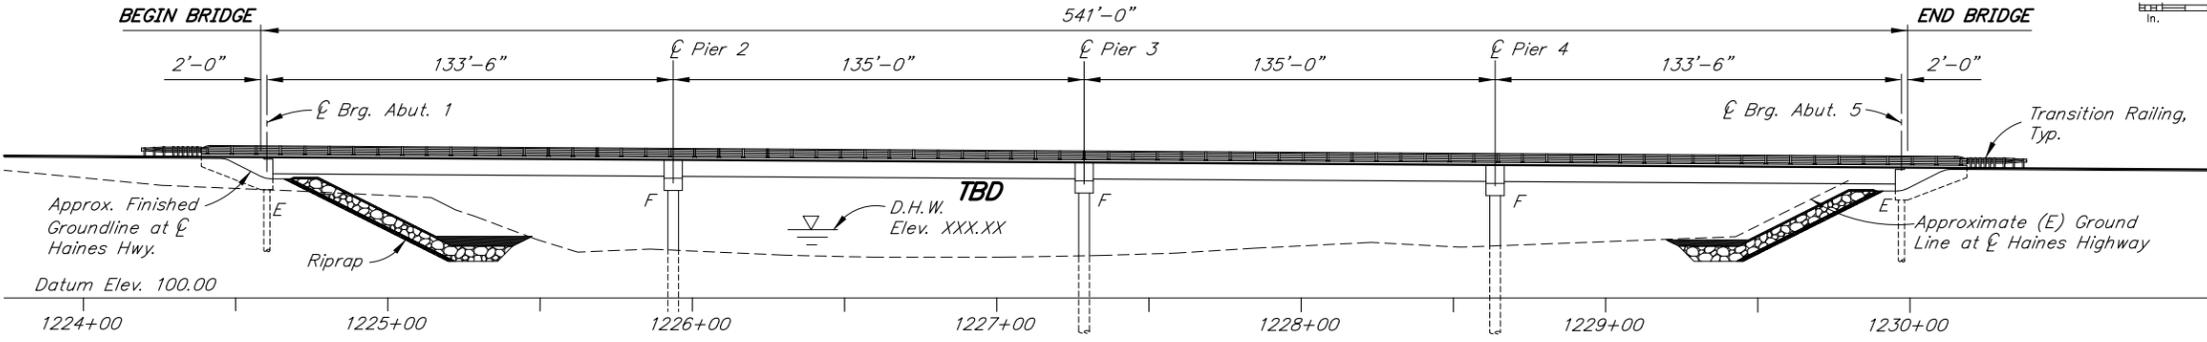

ELEVATION



BRIDGE DRAWING INDEX	
TITLE	DWG. NO.
GENERAL LAYOUT	1
SITE PLAN	2
RIPRAP LAYOUT	3
RIPRAP SECTIONS 1	4
RIPRAP SECTIONS 2	5
ABUTMENT 1	6
ABUTMENT 5	7
ABUTMENT DETAILS	8
WINGWALLS	9
PIERS	10
PIER DETAILS	11
FRAMING PLAN AND TYPICAL SECTION	12
GIRDERS	13
GIRDER DETAILS	14
APPROACH SLABS	15
STEEL BRIDGE RAILING, 3-TUBE	16
TRANSITION RAIL, 3-TUBE	17
LOG OF TEST BORINGS	18-25

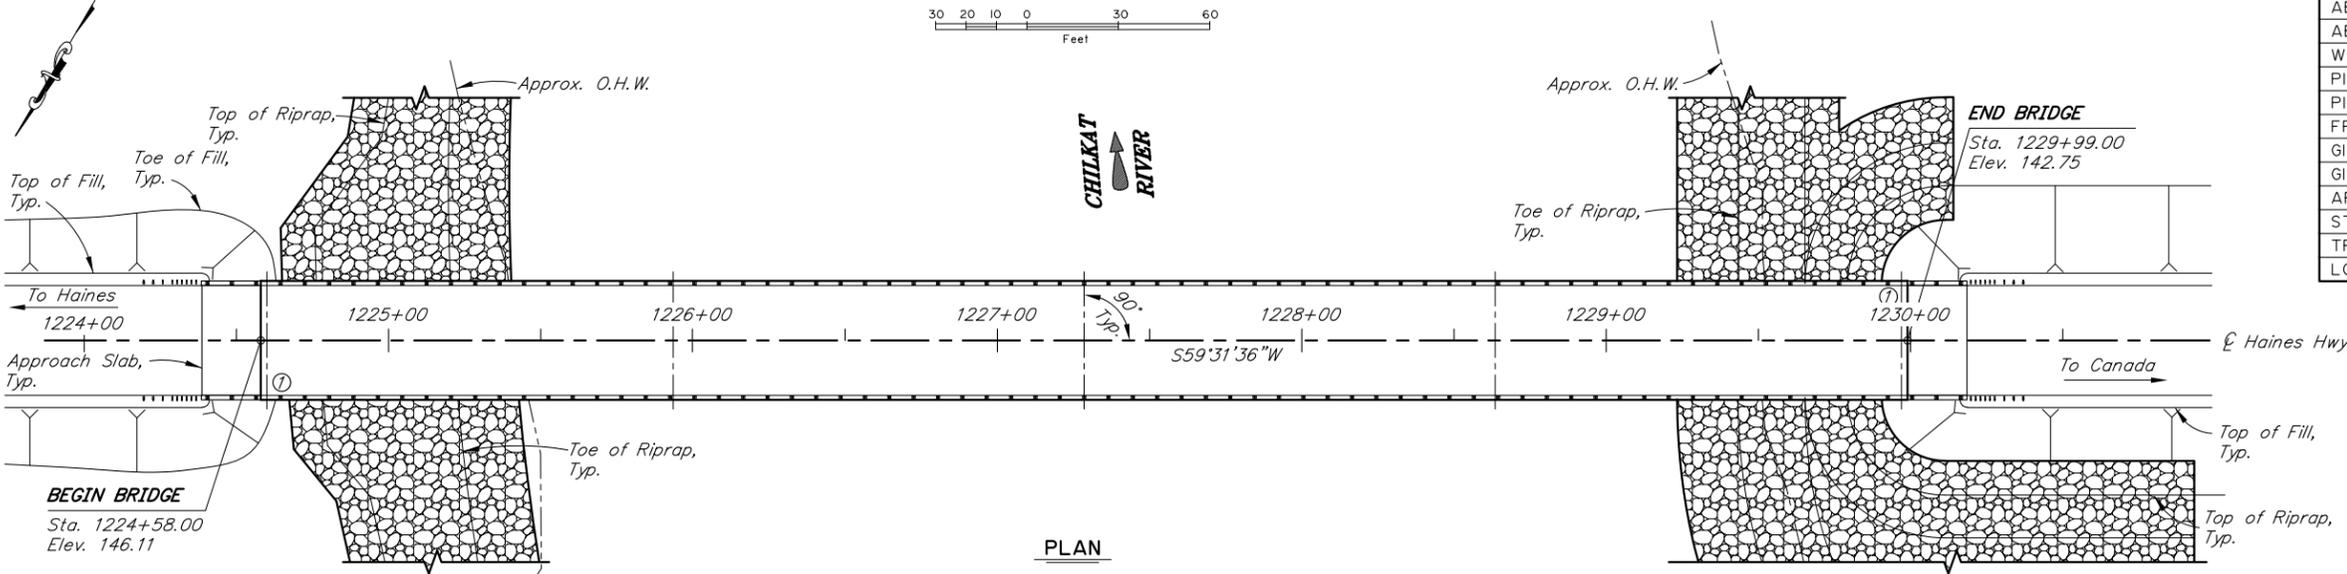

PLAN



PRELIMINARY PLAN

① Approximate location of Bridge Number Plate.

R:\cad\742\742-1 Wed, Apr/19/23 11:19am

DESIGNED BY: Jesse Escamilla III	CHECKED: Douglas Gelineau	LAYOUT BY: Jesse Escamilla III	CHECKED BY: Douglas Gelineau
DRAWN BY: Sam Sollie	CHECKED: Jesse Escamilla III	SPECIFICATIONS BY: Jesse Escamilla III	P S & E COMPARED: Douglas Gelineau
QUANTITIES BY: Jesse Escamilla III	CHECKED: Douglas Gelineau	APPROVAL RECOMMENDED BY:	Rich Pratt

STATE OF ALASKA
DEPARTMENT OF TRANSPORTATION
AND PUBLIC FACILITIES
BRIDGE SECTION
3132 Channel Drive
Juneau, Alaska 99801
907-465-2975

CHILKAT RIVER BRIDGE
HAINES HIGHWAY
GENERAL LAYOUT



BRIDGE NO. 742
DWG. NO. 1

GENERAL NOTES

DESIGN:..... AASHTO LRFD Bridge Design Specifications, 2020 Edition, with latest interim specifications.
 Seismic design per AASHTO Guide Specifications for LRFD Seismic Bridge Design, 2011 with latest interim revisions.

LIVE LOAD:..... HL-93 or "B-Train" whichever produce maximum demand.

DEAD LOAD:..... Includes 50 psf for all wearing surfaces.

SEISMIC PARAMETERS:..... PGA = 0.32
 S_s = 0.74
 S₁ = 0.29
 Site Class = D
 Liquefaction Potential = High
 AASHTO 7% probability of exceedance in 75 years.



REINFORCEMENT:..... ASTM A706, Grade 60, F_y = 60,000 psi
 ASTM A970 Headed bars, Class HA.
 Space reinforcement evenly unless otherwise noted.

PRESTRESSED CONCRETE:..... See "GIRDERS" Dwg.

CONCRETE:..... Class A Concrete unless otherwise noted, f'_c = 4,000 psi

STRUCTURAL STEEL:..... ASTM A709, Grade 36T3, F_y = 36,000 psi
 Galvanize structural steel in accordance with AASHTO M111 unless noted otherwise.


STRUCTURAL STEEL PILING:..... API 5L X52 PSL2, F_y = 52,000 psi. or
 ASTM A709, GR50T3, F_y = 50,000 psi.
 Pile Tip reinforcing is required.

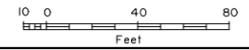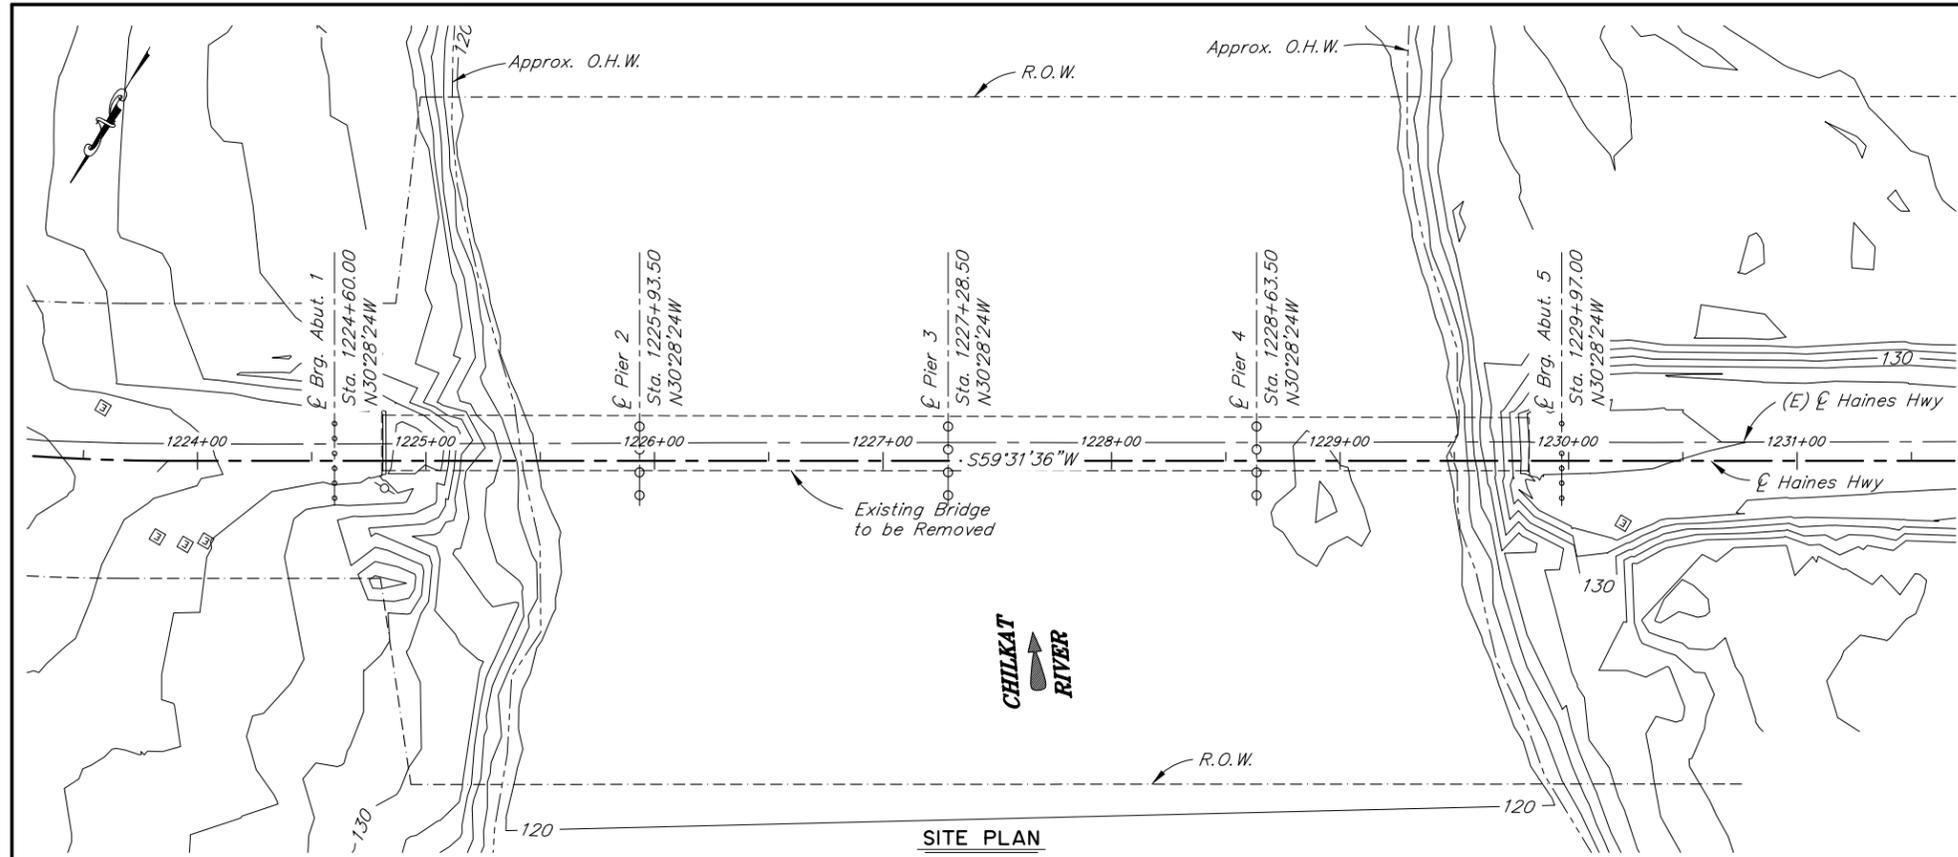

PILE DATA TABLE							
LOCATION	PILE TYPE	DRIVING CRITERIA			DESIGN DATA		
		MINIMUM PENETRATION (ft)	ESTIMATED PILE TIP ELEVATION (ft)	DRIVING RESISTANCE (K)	STRENGTH I FACTORED LOAD (K)	NOMINAL RESISTANCE (K)	RESISTANCE FACTOR, φ
Abutment 1	2'-0"Øx1/2" Pipe		35	670	670	435	0.65
Pier 2	4'-0"Øx1" Pipe		4	1,610	1,610	1,045	0.65
Pier 3	4'-0"Øx1" Pipe		-4	1,610	1,610	1,045	0.65
Pier 4	4'-0"Øx1" Pipe		-2	1,610	1,610	1,045	0.65
Abutment 5	2'-0"Øx1/2" Pipe		19	670	670	435	0.65

ESTIMATE OF QUANTITIES						
ITEM NO.	ITEM	PAY UNIT	ESTIMATING UNIT	SUBST.	SUPERST.	TOTAL QUANTITY
202.0023.0000	Removal of Bridge No. 742	LS	SF	All Req'd	All Req'd	All Req'd
203.0003.0000	Unclassified Excavation	CY	CY			
205.0006.0000	Structural Fill	CY	CY			
501.0001.0000	Class A Concrete	LS	CY	465.5	221.6	687.1
501.0007.0000	Precast Concrete Member, 133'-6" Decked Bulb-Tee	EA	EA	---	24	24
503.0001.0000	Reinforcing Steel	LS	LBS			
503.0002.0000	Epoxy-Coated Reinforcing Steel	LS	LBS			
505.0005.0000	Furnish Structural Steel Pipe Piles, 2'-0" Dia. x 1/2"	LF	LF	1,290	---	1,290
505.0005.0000	Furnish Structural Steel Pipe Piles, 4'-0" Dia. x 1"	LF	LF	1,616	---	1,616
505.0006.0000	Drive Structural Steel Pipe Piles, 2'-0" Dia. x 1/2"	EA	EA	12	---	12
505.0006.0000	Drive Structural Steel Pipe Piles, 4'-0" Dia. x 1"	EA	EA	12	---	12
507.0001.0003	Steel Bridge Railing, 3-Tube	LF	LF	---	1,162	1,162
508.0001.0000	Waterproofing Membrane, Spray-Applied	LS	SF	---	20,916	20,916
520.0001.0000	Temporary Crossings	LS	SF	---	All Req'd	All Req'd
606.0016.0000	Transition Rail	EA	EA	---	4	4
611.0001.0001	Riprap, Class I	CY	CY			
611.0001.0003	Riprap, Class III	CY	CY			
631.0002.0001	Geotextile, Erosion Control, Class 1	SY	SY			

Item numbers are for reference only. Quantities shown are not necessarily the pay quantities nor the total quantity of the particular item.

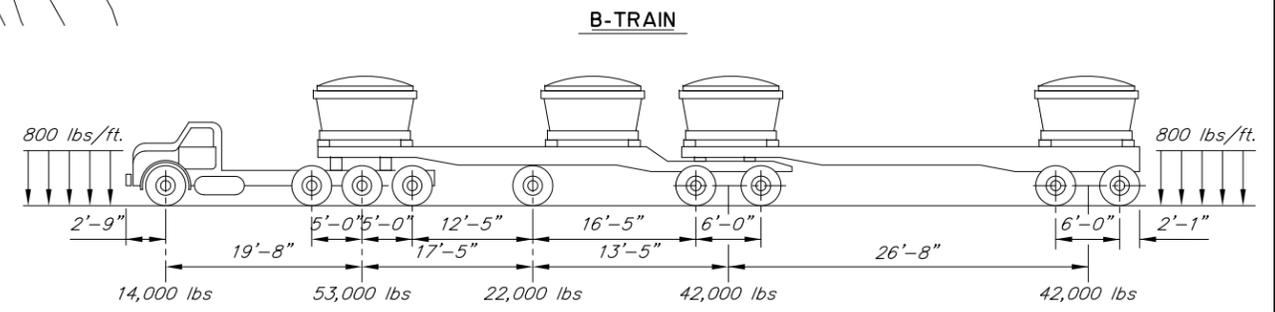

ABBREVIATIONS:

- ℄ = centerline
- ℄ = plate
- & = and
- @ = at
- Ø = diameter
- ± = approximate
- Abut. = abutment
- Approx. = approximate
- b.f. = back/dirt face
- bot. = bottom
- Br. = bridge
- btwn. = between
- Brg. = bearings
- C.A. = center of gravity
- C.I.P. = cast in place
- CJP = complete joint penetration
- Clr. = clear, clearance
- CMP = corrugated metal pipe
- CY = cubic yard
- Dia. = diameter
- D.H.W. = design high water
- Dwg. = drawing
- E = expansion
- (E) = existing
- EA = each
- Elev. = elevation
- e.a. = each face
- e.w. = each way
- Ext. = exterior
- F = fixed
- f.f. = front/air face
- f'_c = specified concrete compressive strength
- f'_{ci} = specified concrete compressive strength at release
- Ft. = feet
- F_y = yield stress
- Galv. = galvanize
- H.S. = high strength
- Hwy. = highway
- ID = internal diameter
- in = inch
- Int. = interior
- Jt. = joint
- K = kips
- ksf = 1000 pounds per square foot
- ksi = 1000 pounds per square inch
- LBS or lb = pounds
- LF = linear foot
- LS = lump sum
- LT. = left
- max. = maximum
- min. = minimum
- MSE = mechanically stabilized earth
- n.f. = near face
- No. = number
- o.c. = on center
- O.H.W. = ordinary high water
- pcf = pounds per cubic foot
- psf = pounds per square foot
- psi = pounds per square inch
- R = radius
- R.O.W. = right of way
- RT. = right
- Rd. = road
- spcs. = space, spaces
- Sta. = station
- SF = square feet
- SY = square yard
- Std. = standard
- subst. = substructure
- superst. = superstructure
- Symm. = symmetric
- Typ. = typical
- UT = ultrasonic testing
- V.P.C. = point of vertical curve
- V.P.I. = point of vertical intersection
- V.P.T. = point of vertical tangent
- w/ = with

DESIGNED BY: Jesse Escamilla III
 DRAWN BY: Sam Sollie
 QUANTITIES BY: Jesse Escamilla III

CHECKED: Douglas Geineau
 CHECKED: Jesse Escamilla III
 CHECKED: Douglas Geineau

FOUNDATIONS REVIEWED BY: Dave Hemstreet

PRELIMINARY PLAN

STATE OF ALASKA
 DEPARTMENT OF TRANSPORTATION
 AND PUBLIC FACILITIES
 BRIDGE SECTION
 3132 Channel Drive
 Juneau, Alaska 99801
 907-465-2975

CHILKAT RIVER BRIDGE
 HAINES HIGHWAY
SITE PLAN

BRIDGE NO. 742
 DWG. NO. 2

Appendix C Soil Parameters for Lateral Loading Analysis

Table C1: Soil Properties for use in lateral analysis, Bridge 0742, Abutment 1, Elevation 136 feet

Material Type	Depth Interval d (ft)	Effective Unit Weight γ (pcf)	Cohesion c (psf)	Friction Angle ϕ (degrees)	Corrected SPT $(N_1)_{60}$ (bpf)	Strain at 50% Deflection e50 (%)	Constant of Horizontal Subgrade Reaction n_h (pci)	Seismic Condition P-Multiplier
Gravel	0-8	137	0	43	60	N/A	355	1.00
Silty Sand	8-12	106	0	29	5	N/A	12	1.00
Silty Sand	12-17	60	0	37	25	N/A	81	1.00
Silty Sand	17-32	44	0	29	4	N/A	13	0.10
Silty Sand	32-37	55	0	34	12	N/A	42	0.21
Silty Sand	37-43	39	0	27	2	N/A	6	0.08
Silty Sand	43-53	60	0	38	28	N/A	89	1.00
Silty Sand	53-57	60	0	37	23	N/A	75	1.00
Silty Sand	57-63	75	0	43	60	N/A	197	1.00
Silty Sand	63-67	60	0	37	24	N/A	79	1.00
Silty Sand	67-72	75	0	43	60	N/A	197	1.00
Silty Sand	72-82	62	0	39	36	N/A	111	1.00
Sand	82-86	75	0	43	60	N/A	197	1.00
Sand	86-91	61	0	38	30	N/A	95	1.00
Sand	91-102	64	0	39	43	N/A	132	1.00
Silty Sand	102-116	59	0	37	21	N/A	70	1.00
Silty Sand	116-122	61	0	38	32	N/A	99	1.00
Silty Sand	122-127	65	0	40	45	N/A	139	1.00
Silty Sand	127-	75	0	43	60	N/A	197	1.00

Table C2: Soil Properties for use in lateral analysis, Bridge 0742, Pier 2, Elevation 113 feet

Material Type	Depth Interval d (ft)	Effective Unit Weight γ (pcf)	Cohesion c (psf)	Friction Angle ϕ (degrees)	Corrected SPT $(N_1)_{60}$ (bpf)	Strain at 50% Deflection e50 (%)	Constant of Horizontal Subgrade Reaction n_h (pci)	Seismic Condition P-Multiplier
Sand	0-10	61	0	38	31	N/A	98	0.28
Gravel	10-19	75	0	43	60	N/A	197	1.00
Gravel	19-24	62	0	39	36	N/A	111	1.00
Silty Sand	24-29	60	0	38	27	N/A	86	1.00
Silty Sand	29-34	64	0	39	43	N/A	131	1.00
Sand	34-44	61	0	38	30	N/A	96	1.00
Silty Sand	44-59	75	0	43	60	N/A	197	1.00
Gravel	59-64	64	0	39	44	N/A	135	1.00
Gravel	64-69	60	0	38	29	N/A	91	0.92
Gravel	69-80	75	0	43	60	N/A	197	1.00
Silty Sand	80-95	59	0	37	21	N/A	70	1.00
Sand	95-99	75	0	43	60	N/A	197	1.00
Sand	99-104	64	0	39	43	N/A	131	1.00
Sand	104-	75	0	43	60	N/A	197	1.00

Table C3: Soil Properties for use in lateral analysis, Bridge 0742, Pier 3, Elevation 111 feet

Material Type	Depth Interval d (ft)	Effective Unit Weight γ (pcf)	Cohesion c (psf)	Friction Angle ϕ (degrees)	Corrected SPT $(N_1)_{60}$ (bpf)	Strain at 50% Deflection e50 (%)	Constant of Horizontal Subgrade Reaction n_h (pci)	Seismic Condition P-Multiplier
Gravel	0-7	62	0	39	37	N/A	113	0.75
Gravel	7-13	59	0	37	21	N/A	70	0.44
Sand	13-23	57	0	35	16	N/A	54	0.20
Sand	23-37	61	0	38	30	N/A	94	1.00
Gravel	37-53	65	0	40	46	N/A	142	1.00
Gravel	53-63	59	0	37	22	N/A	74	0.26
Gravel	63-77	75	0	43	60	N/A	197	1.00
Silt	77-98	62	0	39	36	N/A	110	1.00
Sand	98-	75	0	43	60	N/A	197	1.00


Table C4: Soil Properties for use in lateral analysis, Bridge 0742, Pier 4, Elevation 118 feet

Material Type	Depth Interval d (ft)	Effective Unit Weight γ (pcf)	Cohesion c (psf)	Friction Angle ϕ (degrees)	Corrected SPT $(N_1)_{60}$ (bpf)	Strain at 50% Deflection e50 (%)	Constant of Horizontal Subgrade Reaction n_h (pci)	Seismic Condition P-Multiplier
Gravel	0-4	67	0	40	49	N/A	153	1.00
Sand	4-10	62	0	39	38	N/A	116	0.74
Sand	10-30	57	0	35	16	N/A	55	0.21
Sand	30-39	62	0	39	36	N/A	112	1.00
Gravel	39-44	63	0	39	39	N/A	121	1.00
Gravel	44-51	60	0	38	29	N/A	92	0.83
Sand	51-54	61	0	38	32	N/A	101	0.74
Silty Sand	54-59	64	0	39	43	N/A	132	1.00
Silty Sand	59-64	62	0	39	38	N/A	117	0.65
Gravel	64-69	60	0	38	28	N/A	89	0.57
Gravel	69-75	60	0	38	28	N/A	91	0.71
Gravel	75-80	60	0	38	26	N/A	86	0.51
Gravel	80-84	61	0	38	33	N/A	103	1.00
Silty Sand	84-98	60	0	38	29	N/A	91	1.00
Gravel	98-0	75	0	43	60	N/A	197	1.00


Table C5: Soil Properties for use in lateral analysis, Bridge 0742, Abutment 5, Elevation 130 feet

Material Type	Depth Interval d (ft)	Effective Unit Weight γ (pcf)	Cohesion c (psf)	Friction Angle ϕ (degrees)	Corrected SPT $(N_1)_{60}$ (bpf)	Strain at 50% Deflection e50 (%)	Constant of Horizontal Subgrade Reaction n_h (pci)	Seismic Condition P-Multiplier
Gravel	0-8	95	0	25	0	N/A	0	0.00
Silt	8-15	108	0	30	6	N/A	17	1.00
Sand	15-24	57	0	35	16	N/A	55	0.16
Sand	24-29	61	0	38	32	N/A	100	1.00
Sand	29-49	57	0	35	16	N/A	53	0.15
Gravel	49-68	69	0	40	51	N/A	162	1.00
Silty Sand	68-74	59	0	37	21	N/A	71	0.63
Gravel	74-86	64	0	39	44	N/A	134	1.00
Gravel	86-100	59	0	37	22	N/A	73	1.00
Silty Sand	100-105	60	0	38	26	N/A	85	1.00
Silt	105-111	58	0	36	17	N/A	57	1.00
Silt	111-139	75	0	43	60	N/A	197	1.00
Sand	139-145	60	0	37	22	N/A	75	1.00
Sand	145-	75	0	43	60	N/A	197	1.00



Appendix D Global Stability Analysis Results

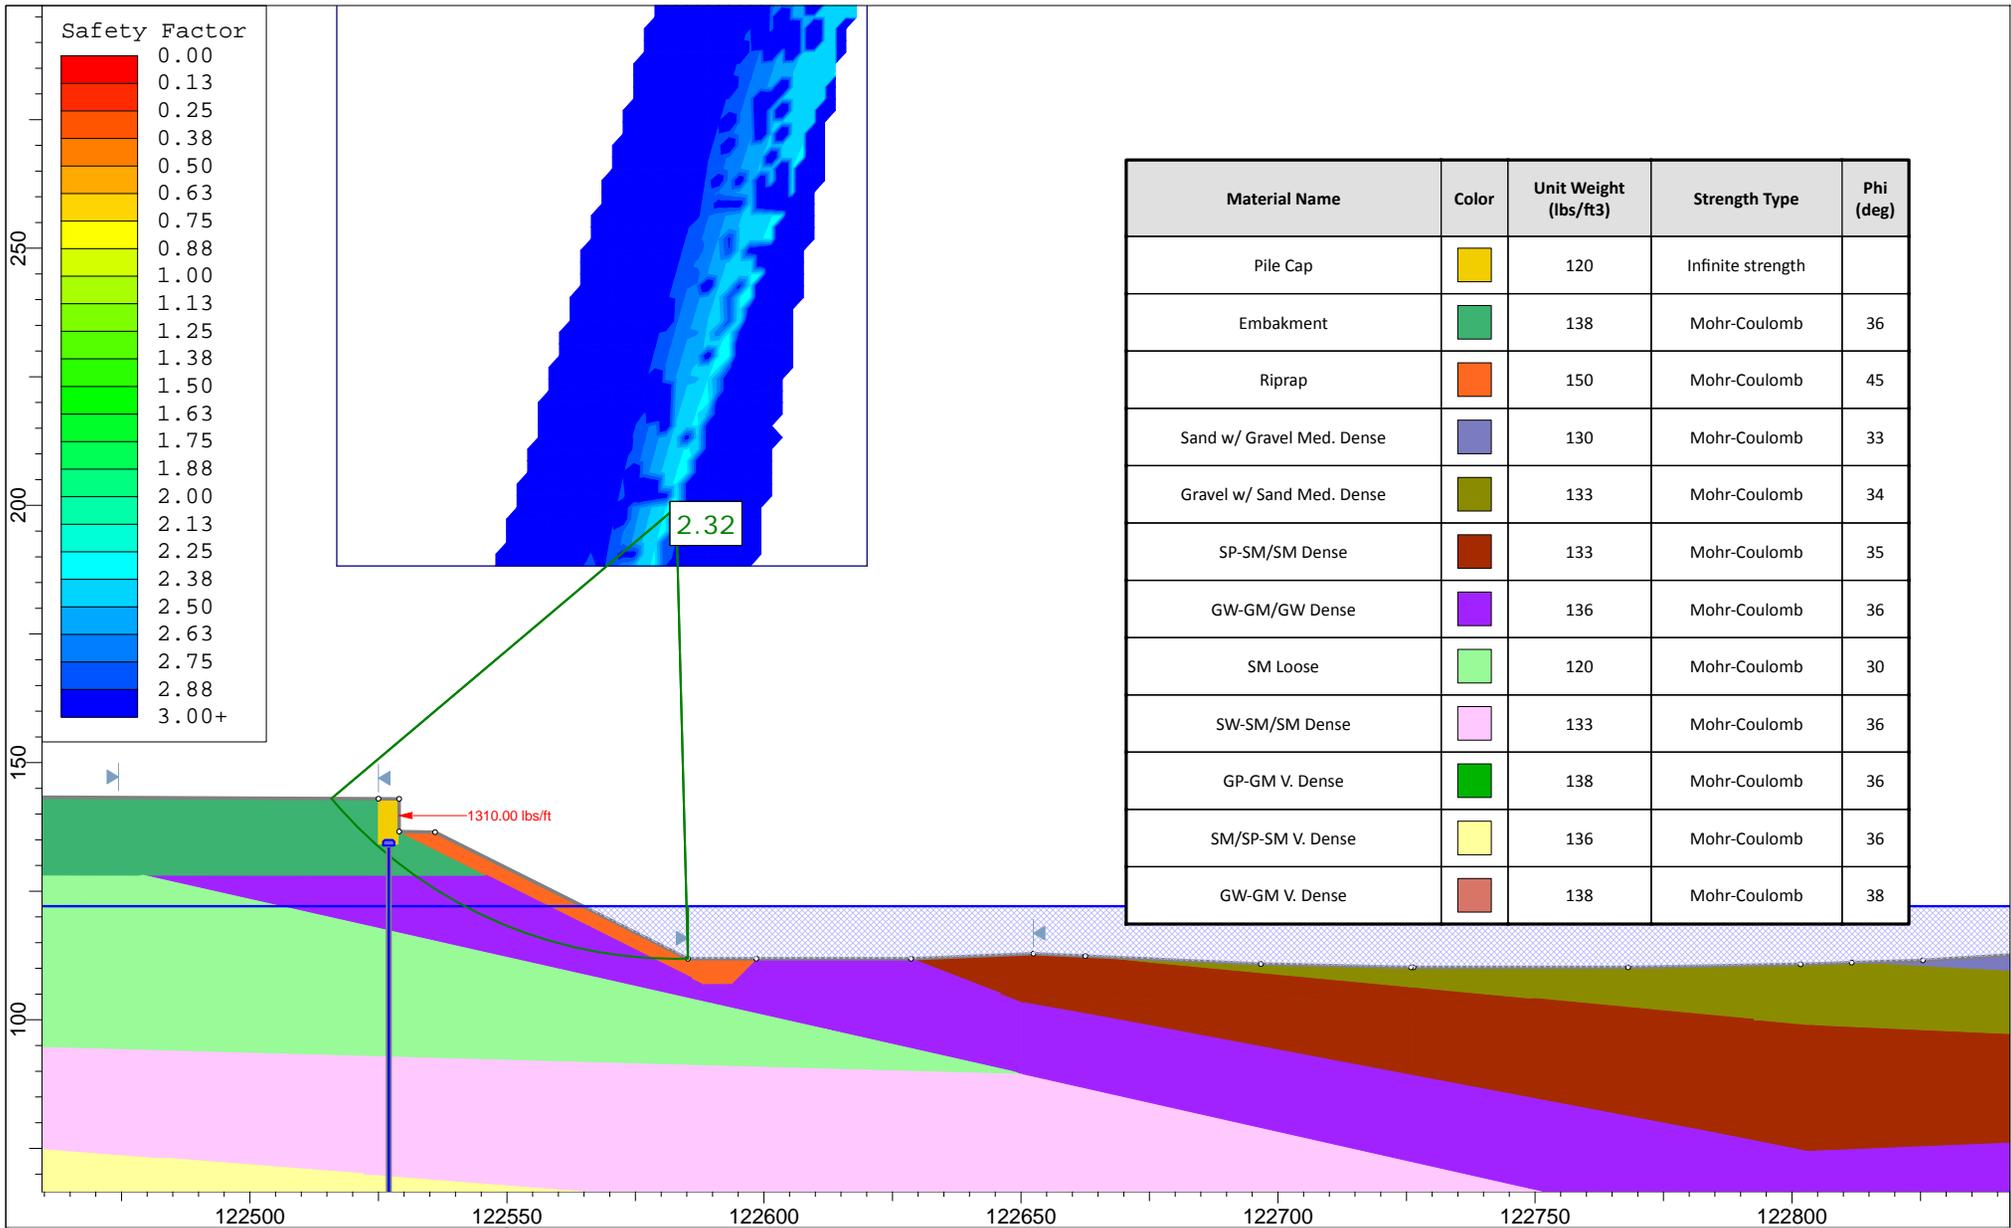


	Project			Chilkat River No. 0742		
	Analysis Description			Abutment 1- Static Stability		
	Drawn By	T. Eckhoff	Scale	1:446	Company	ADOT&PF
	Date	7/13/2016, 11:32:36 AM		File Name	0742 Fence TWE.slmd	

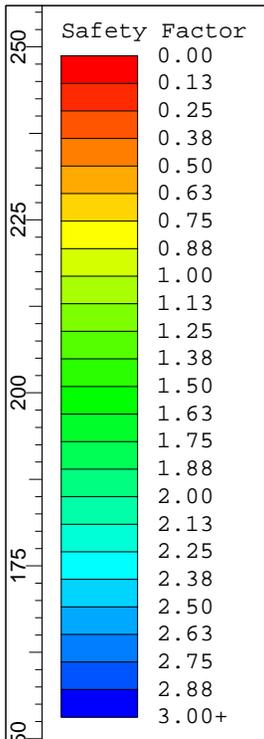



Material Name	Color	Unit Weight (lbs/ft ³)	Strength Type	Phi (deg)
Pile Cap		120	Infinite strength	
Embakment		138	Mohr-Coulomb	36
Riprap		150	Mohr-Coulomb	45
Sand w/ Gravel Med. Dense		130	Mohr-Coulomb	33
Gravel w/ Sand Med. Dense		133	Mohr-Coulomb	34
SP-SM/SM Dense		133	Mohr-Coulomb	35
GW-GM/GW Dense		136	Mohr-Coulomb	36

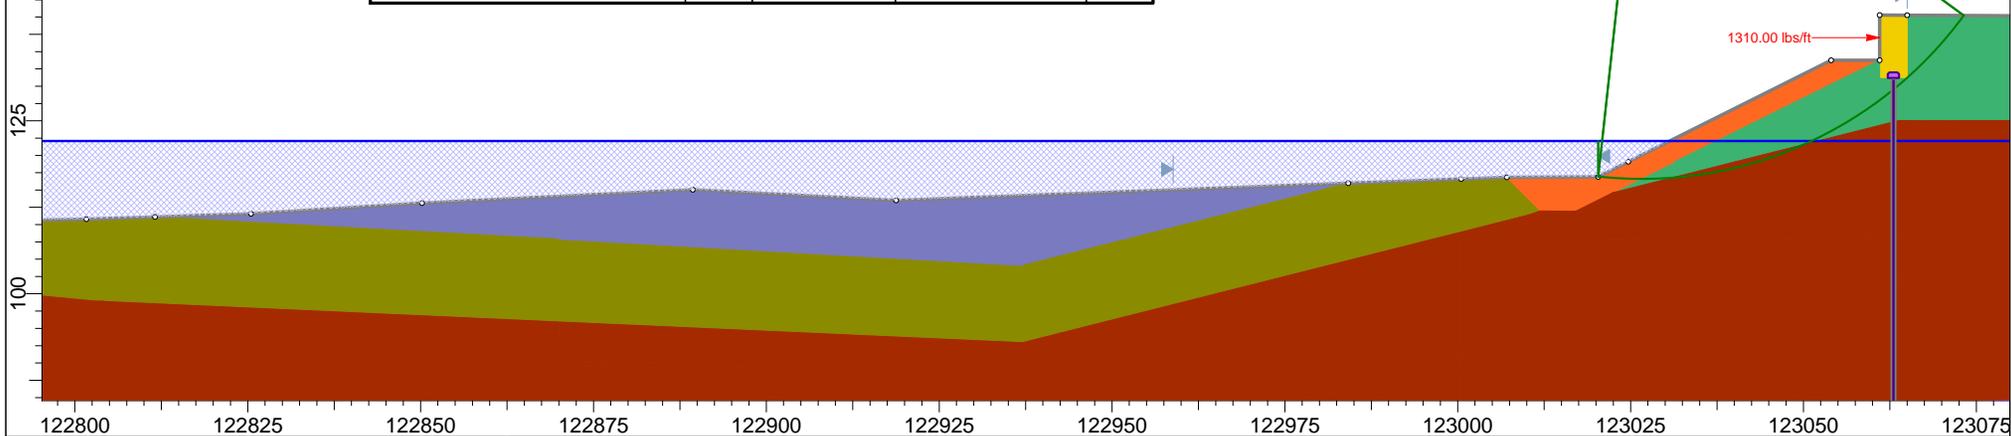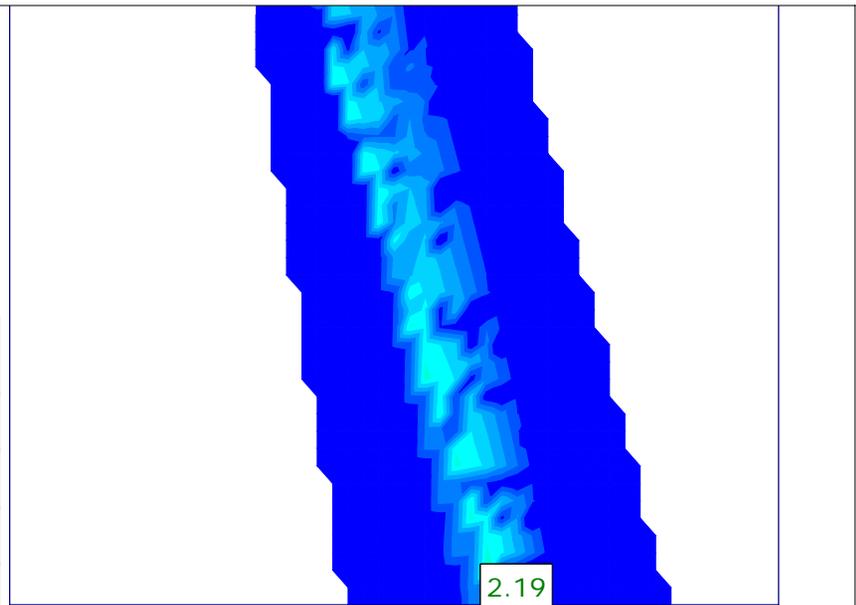

	Project			Chilkat River No. 0742		
	Analysis Description			Abutment 5- Static Stability		
	Drawn By	T. Eckhoff	Scale	1:331	Company	ADOT&PF
	Date	7/13/2016, 11:32:36 AM		File Name	0742 Fence TWE.slmd	

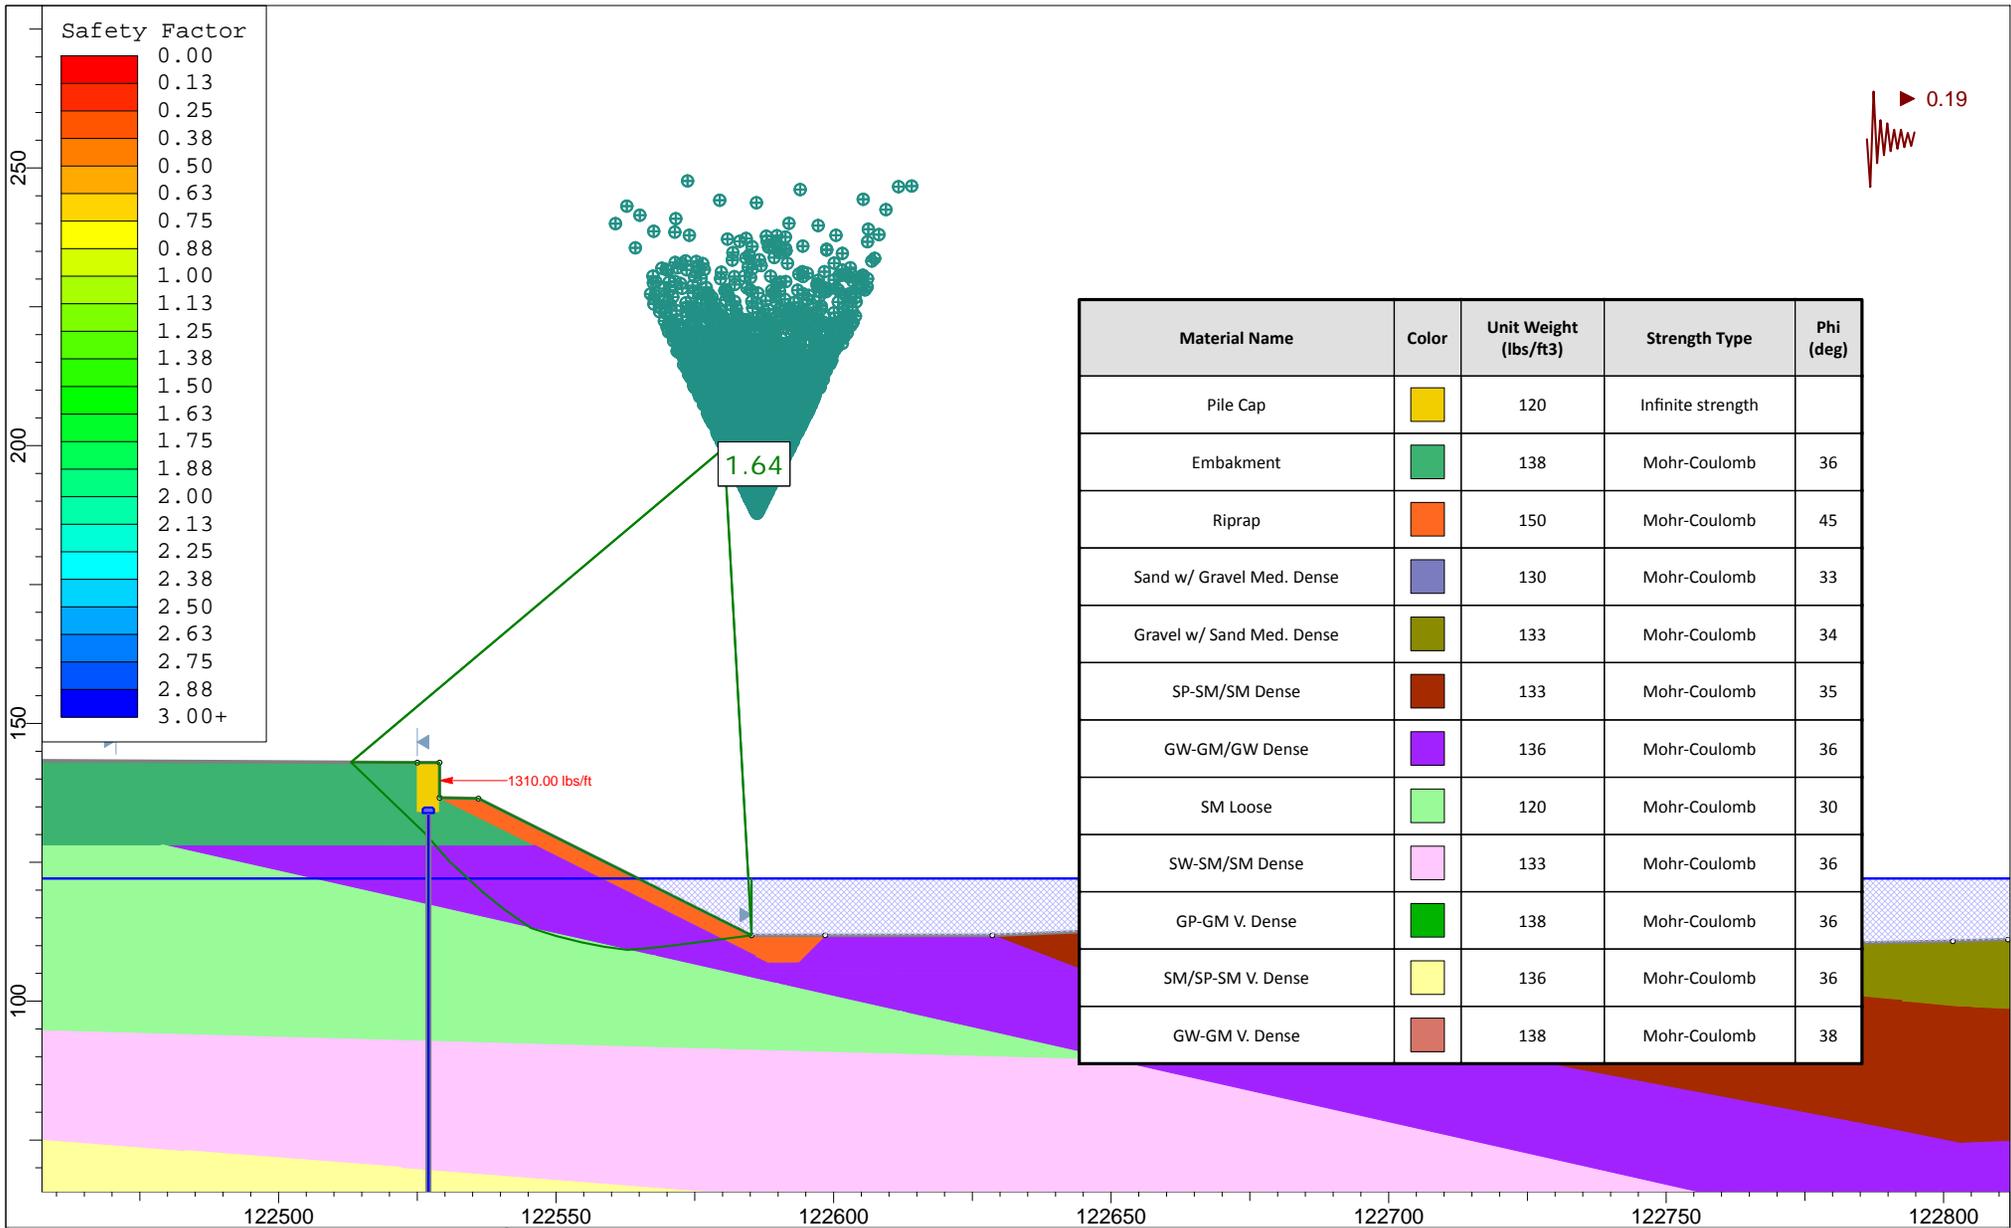


	Project			Chilkat River No. 0742		
	Analysis Description			Abutment 1- Pseudo-Static Stability		
	Drawn By	T. Eckhoff	Scale	1:413	Company	ADOT&PF
	Date	7/13/2016, 11:32:36 AM		File Name	0742 Fence TWE.slmd	

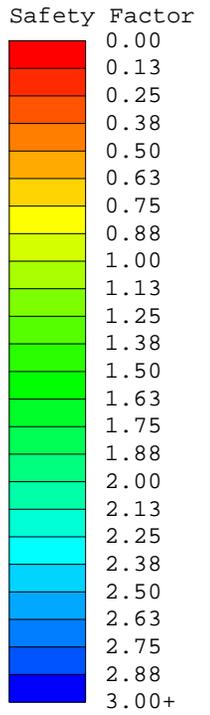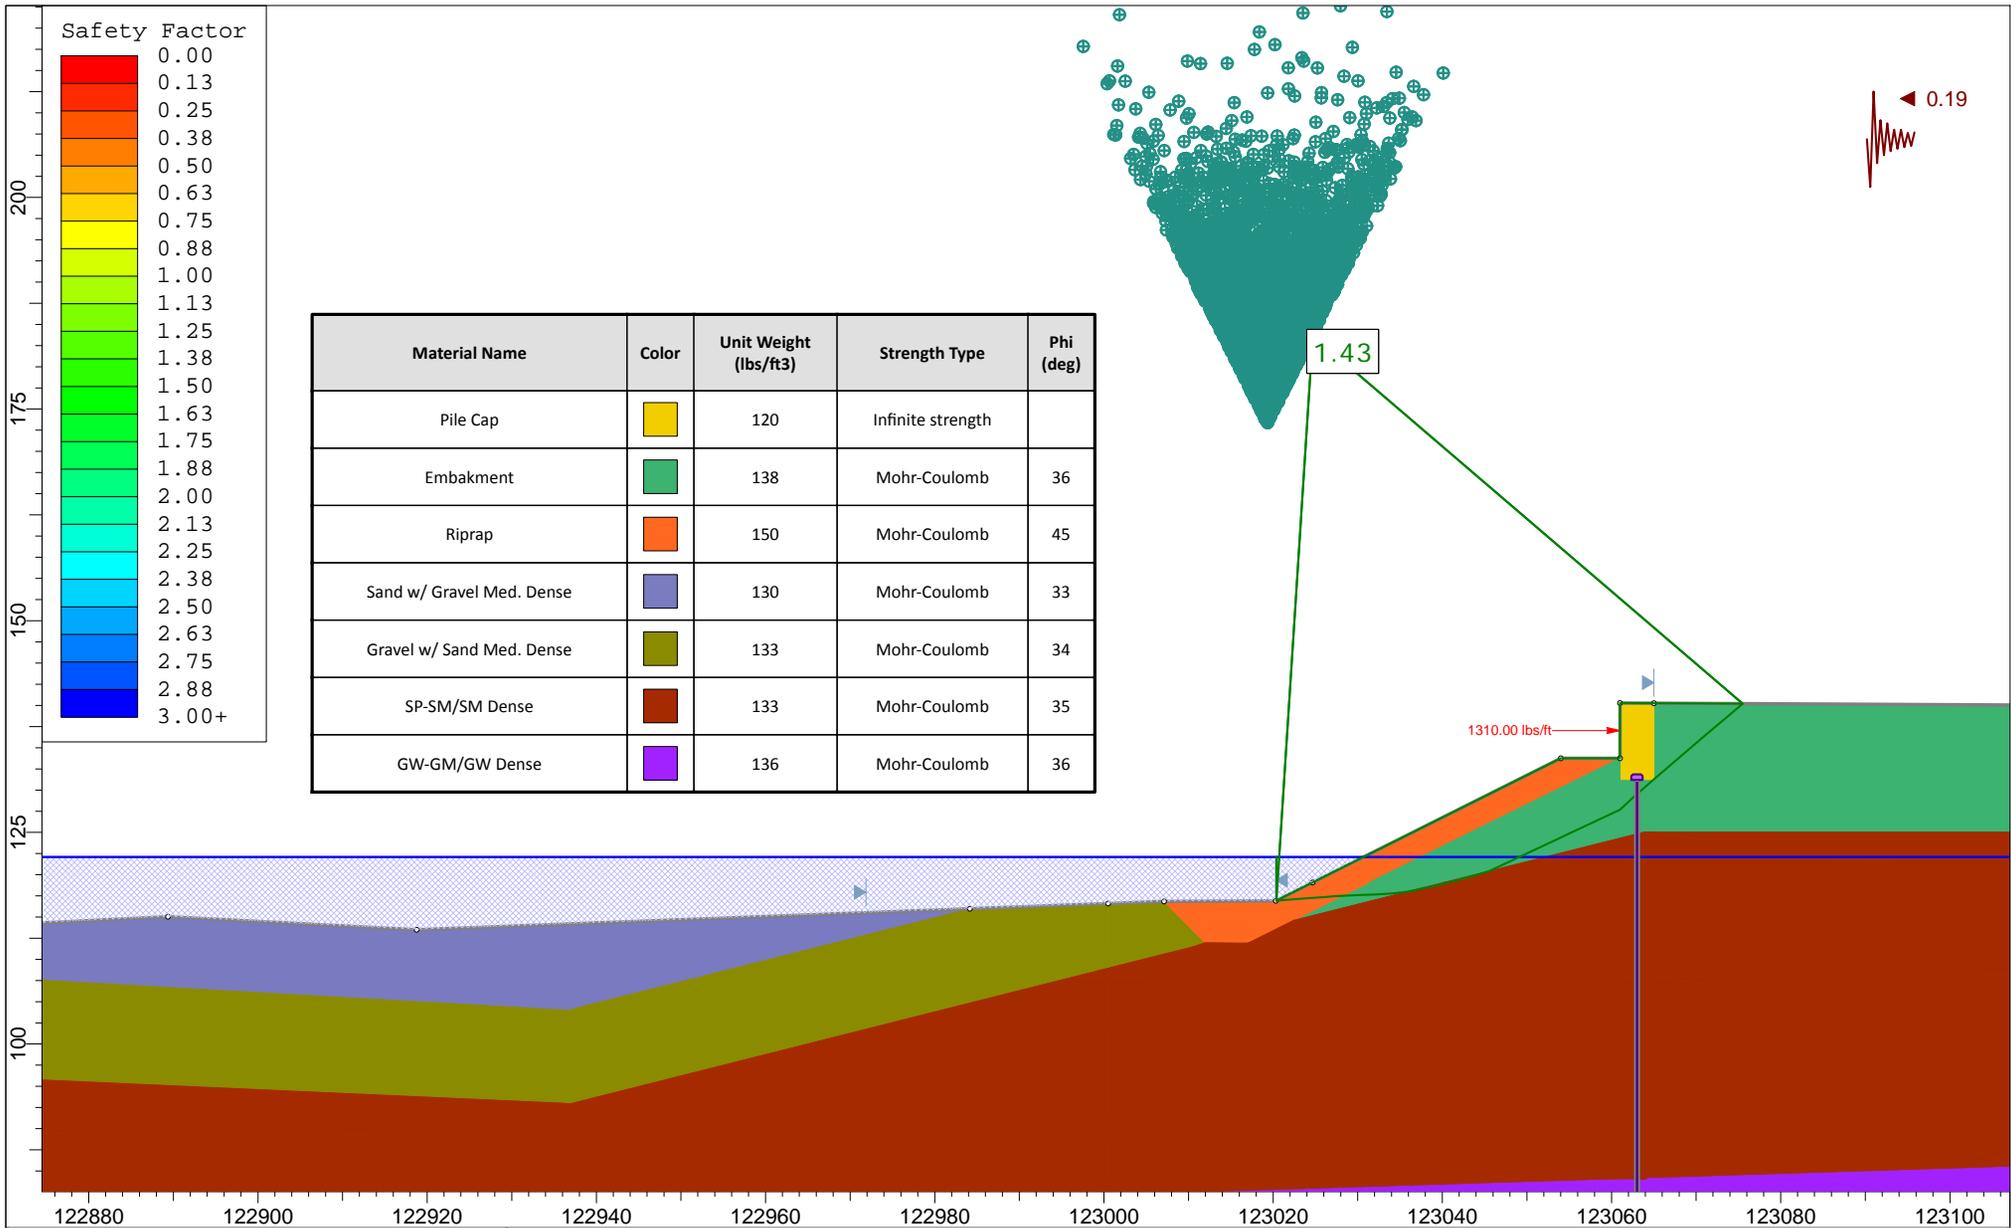

Material Name	Color	Unit Weight (lbs/ft3)	Strength Type	Phi (deg)
Pile Cap	Yellow	120	Infinite strength	
Embakment	Green	138	Mohr-Coulomb	36
Riprap	Orange	150	Mohr-Coulomb	45
Sand w/ Gravel Med. Dense	Blue-Gray	130	Mohr-Coulomb	33
Gravel w/ Sand Med. Dense	Olive Green	133	Mohr-Coulomb	34
SP-SM/SM Dense	Brown	133	Mohr-Coulomb	35
GW-GM/GW Dense	Purple	136	Mohr-Coulomb	36

	Project			Chilkat River No. 0742		
	Analysis Description			Abutment 5- Pseudo-Static Stability		
	Drawn By	T. Eckhoff	Scale	1:271	Company	ADOT&PF
	Date	7/13/2016, 11:32:36 AM		File Name	0742 Fence TWE.slmd	

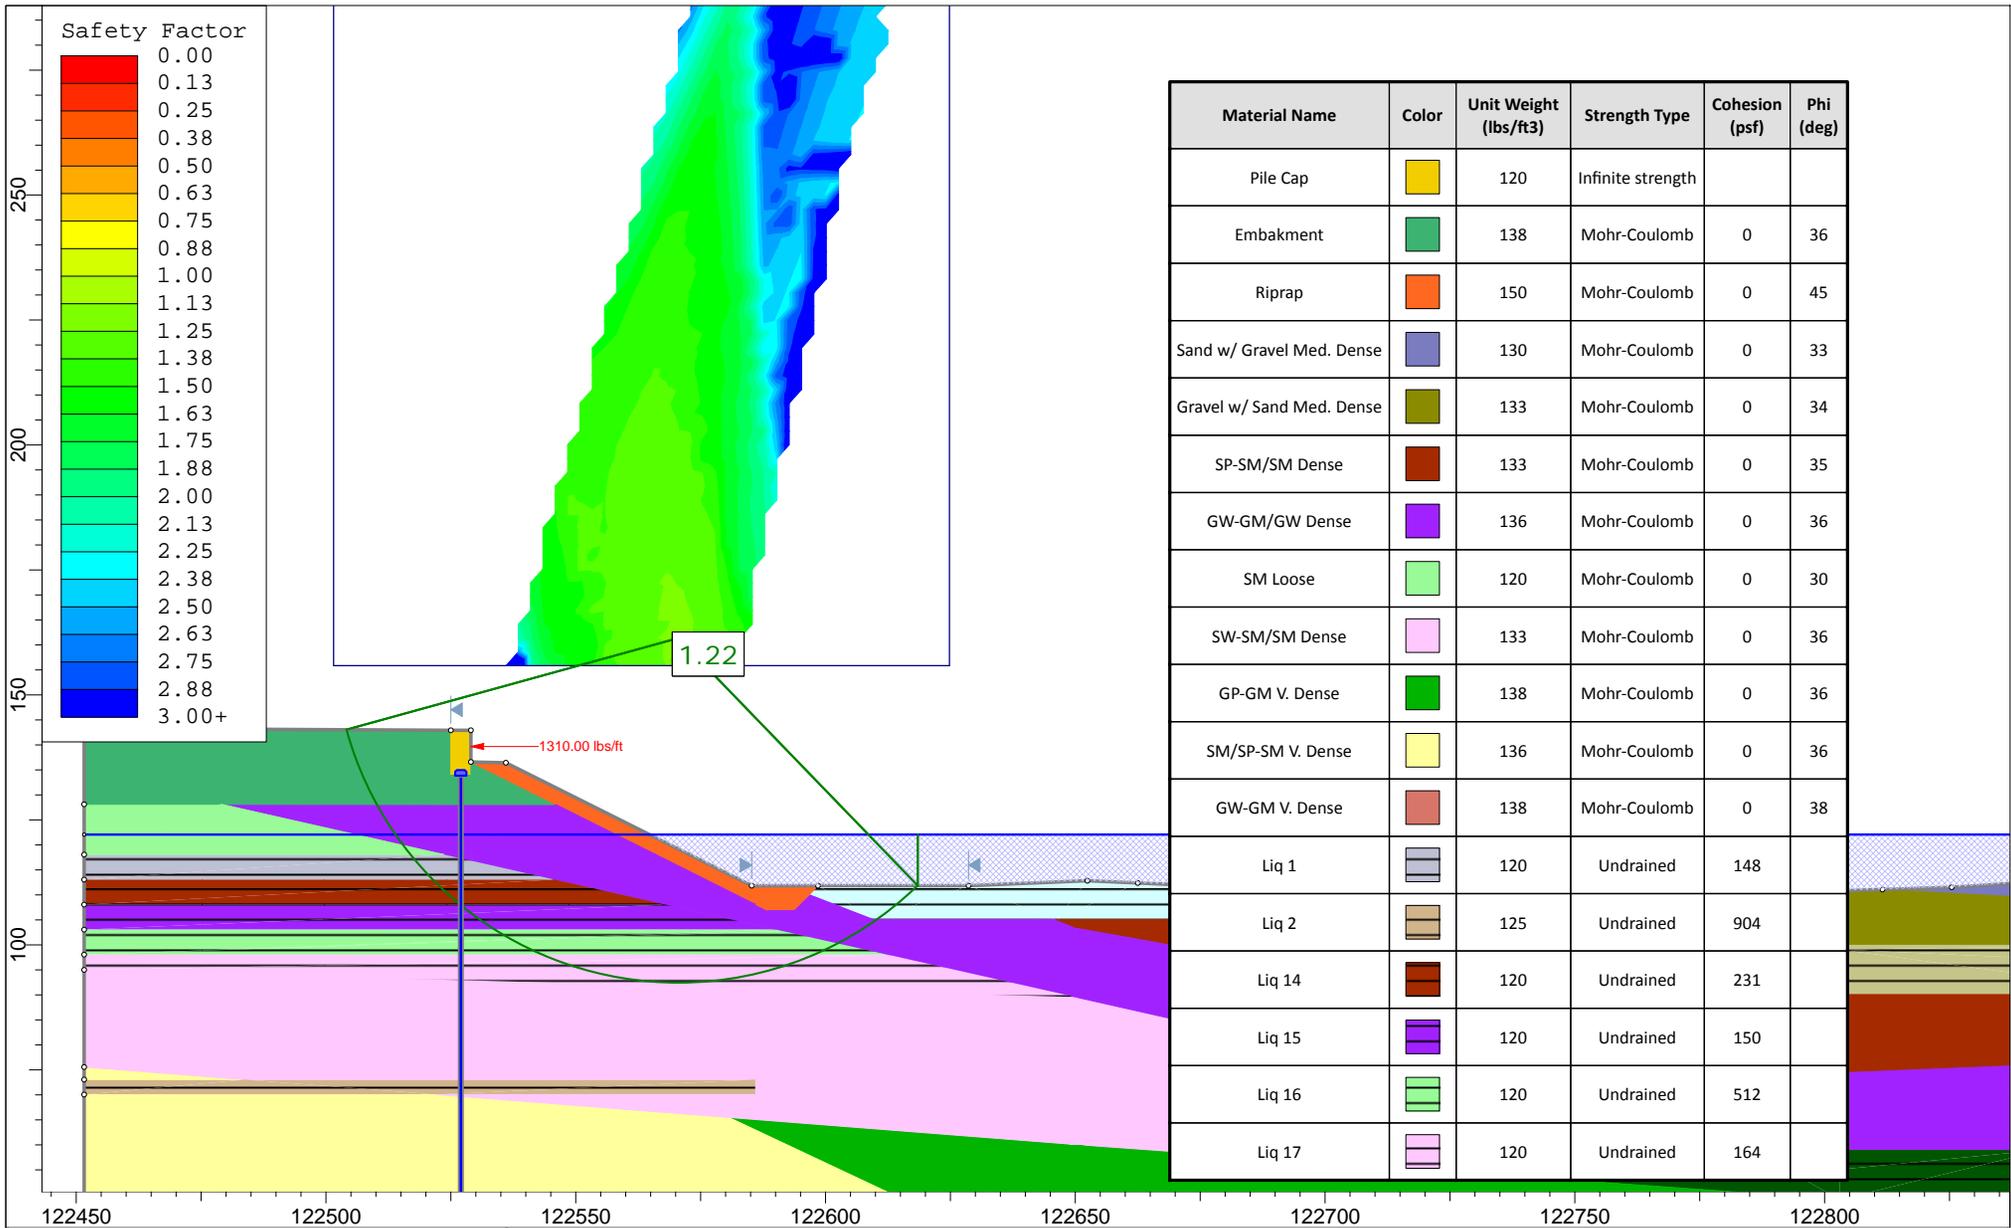

Material Name	Color	Unit Weight (lbs/ft3)	Strength Type	Cohesion (psf)	Phi (deg)
Pile Cap		120	Infinite strength		
Embakment		138	Mohr-Coulomb	0	36
Riprap		150	Mohr-Coulomb	0	45
Sand w/ Gravel Med. Dense		130	Mohr-Coulomb	0	33
Gravel w/ Sand Med. Dense		133	Mohr-Coulomb	0	34
SP-SM/SM Dense		133	Mohr-Coulomb	0	35
GW-GM/GW Dense		136	Mohr-Coulomb	0	36
SM Loose		120	Mohr-Coulomb	0	30
SW-SM/SM Dense		133	Mohr-Coulomb	0	36
GP-GM V. Dense		138	Mohr-Coulomb	0	36
SM/SP-SM V. Dense		136	Mohr-Coulomb	0	36
GW-GM V. Dense		138	Mohr-Coulomb	0	38
Liq 1		120	Undrained	148	
Liq 2		125	Undrained	904	
Liq 14		120	Undrained	231	
Liq 15		120	Undrained	150	
Liq 16		120	Undrained	512	
Liq 17		120	Undrained	164	




Project Chilkat River No. 0742


Analysis Description Abutment 1- Post-Liquefaction Static Stability

Drawn By T. Eckhoff *Scale* 1:459 *Company* ADOT&PF

Date 7/13/2016, 11:32:36 AM *File Name* 0742 Fence TWE.slmd

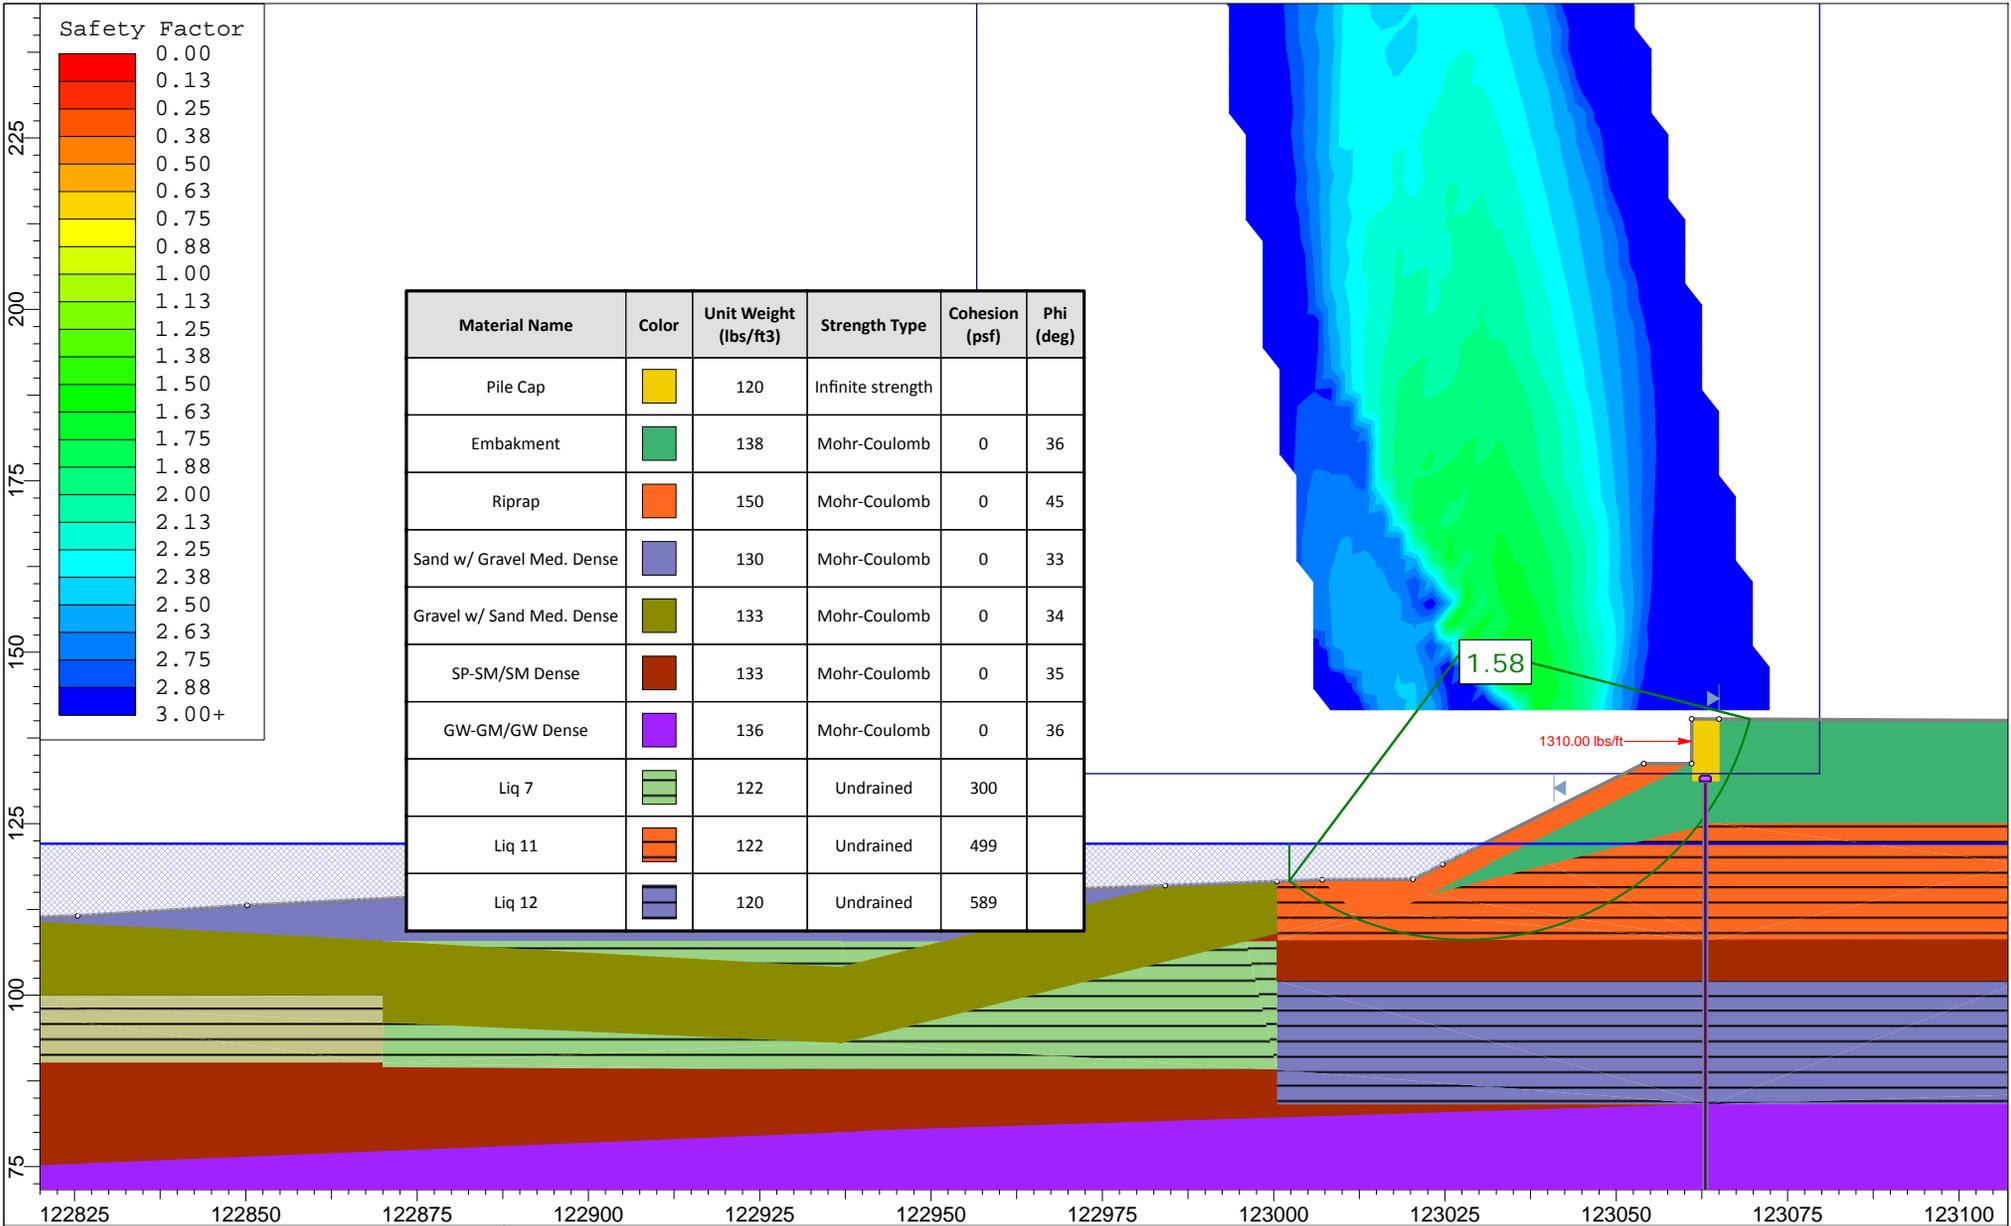


	Project			Chilkat River No. 0742		
	Analysis Description			Abutment 5- Post-Liquefaction Static Stability		
	Drawn By	T. Eckhoff	Scale	1:334	Company	ADOT&PF
	Date	7/13/2016, 11:32:36 AM		File Name	0742 Fence TWE.slmd	

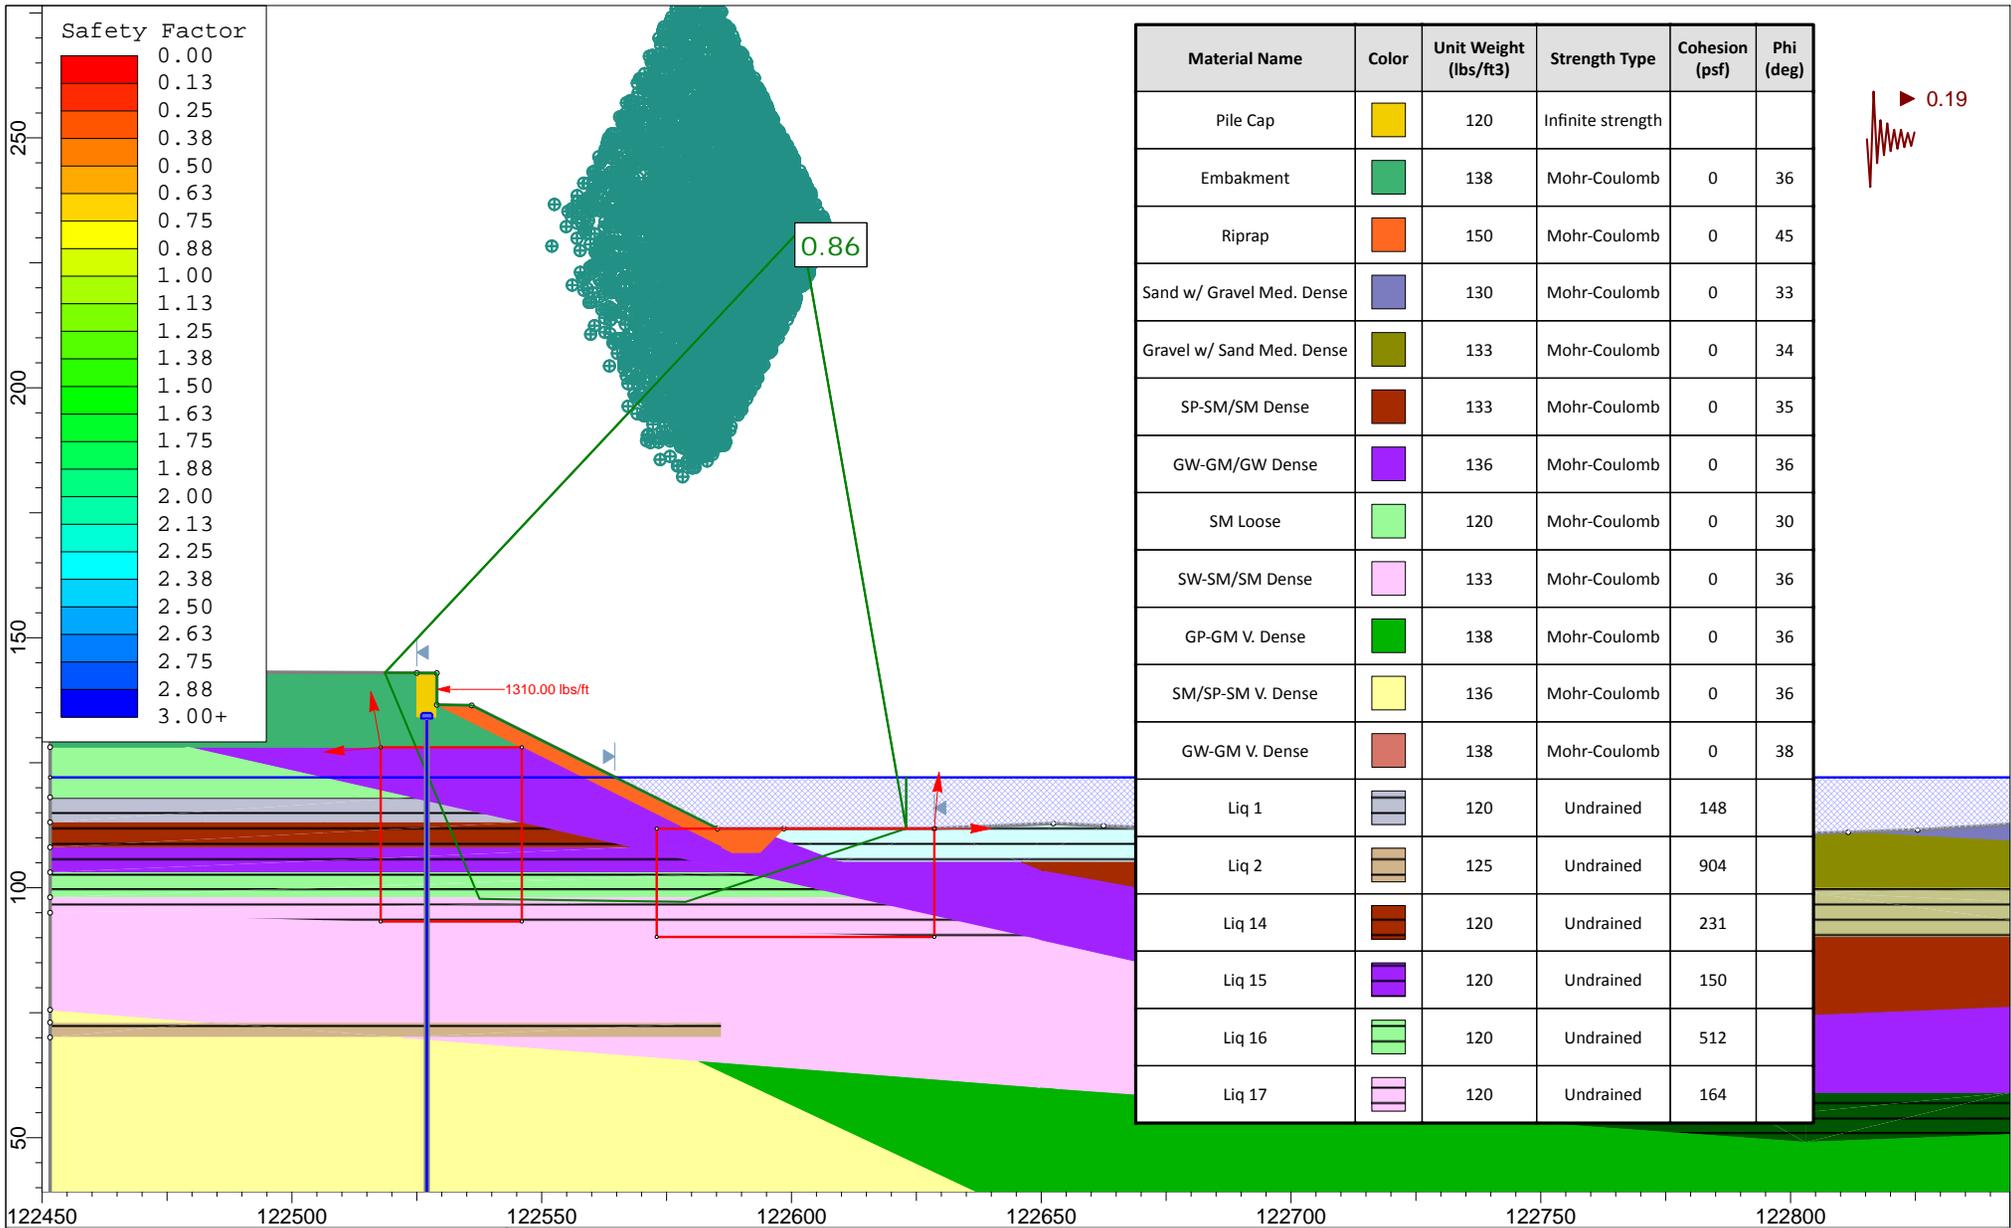


Material Name	Color	Unit Weight (lbs/ft ³)	Strength Type	Cohesion (psf)	Phi (deg)
Pile Cap	Yellow	120	Infinite strength		
Embakment	Green	138	Mohr-Coulomb	0	36
Riprap	Orange	150	Mohr-Coulomb	0	45
Sand w/ Gravel Med. Dense	Blue-Gray	130	Mohr-Coulomb	0	33
Gravel w/ Sand Med. Dense	Olive	133	Mohr-Coulomb	0	34
SP-SM/SM Dense	Brown	133	Mohr-Coulomb	0	35
GW-GM/GW Dense	Purple	136	Mohr-Coulomb	0	36
SM Loose	Light Green	120	Mohr-Coulomb	0	30
SW-SM/SM Dense	Pink	133	Mohr-Coulomb	0	36
GP-GM V. Dense	Dark Green	138	Mohr-Coulomb	0	36
SM/SP-SM V. Dense	Yellow-Green	136	Mohr-Coulomb	0	36
GW-GM V. Dense	Red-Brown	138	Mohr-Coulomb	0	38
Liq 1	Gray	120	Undrained	148	
Liq 2	Tan	125	Undrained	904	
Liq 14	Dark Brown	120	Undrained	231	
Liq 15	Dark Purple	120	Undrained	150	
Liq 16	Light Green	120	Undrained	512	
Liq 17	Pink	120	Undrained	164	

	Project: Chilkat River No. 0742		
	Analysis Description: Abutment 1- Post-Liquefaction Seismic Stability		
	Drawn By: T. Eckhoff	Scale: 1:459	Company: ADOT&PF
	Date: 7/13/2016, 11:32:36 AM	File Name: 0742 Fence TWE.slmd	

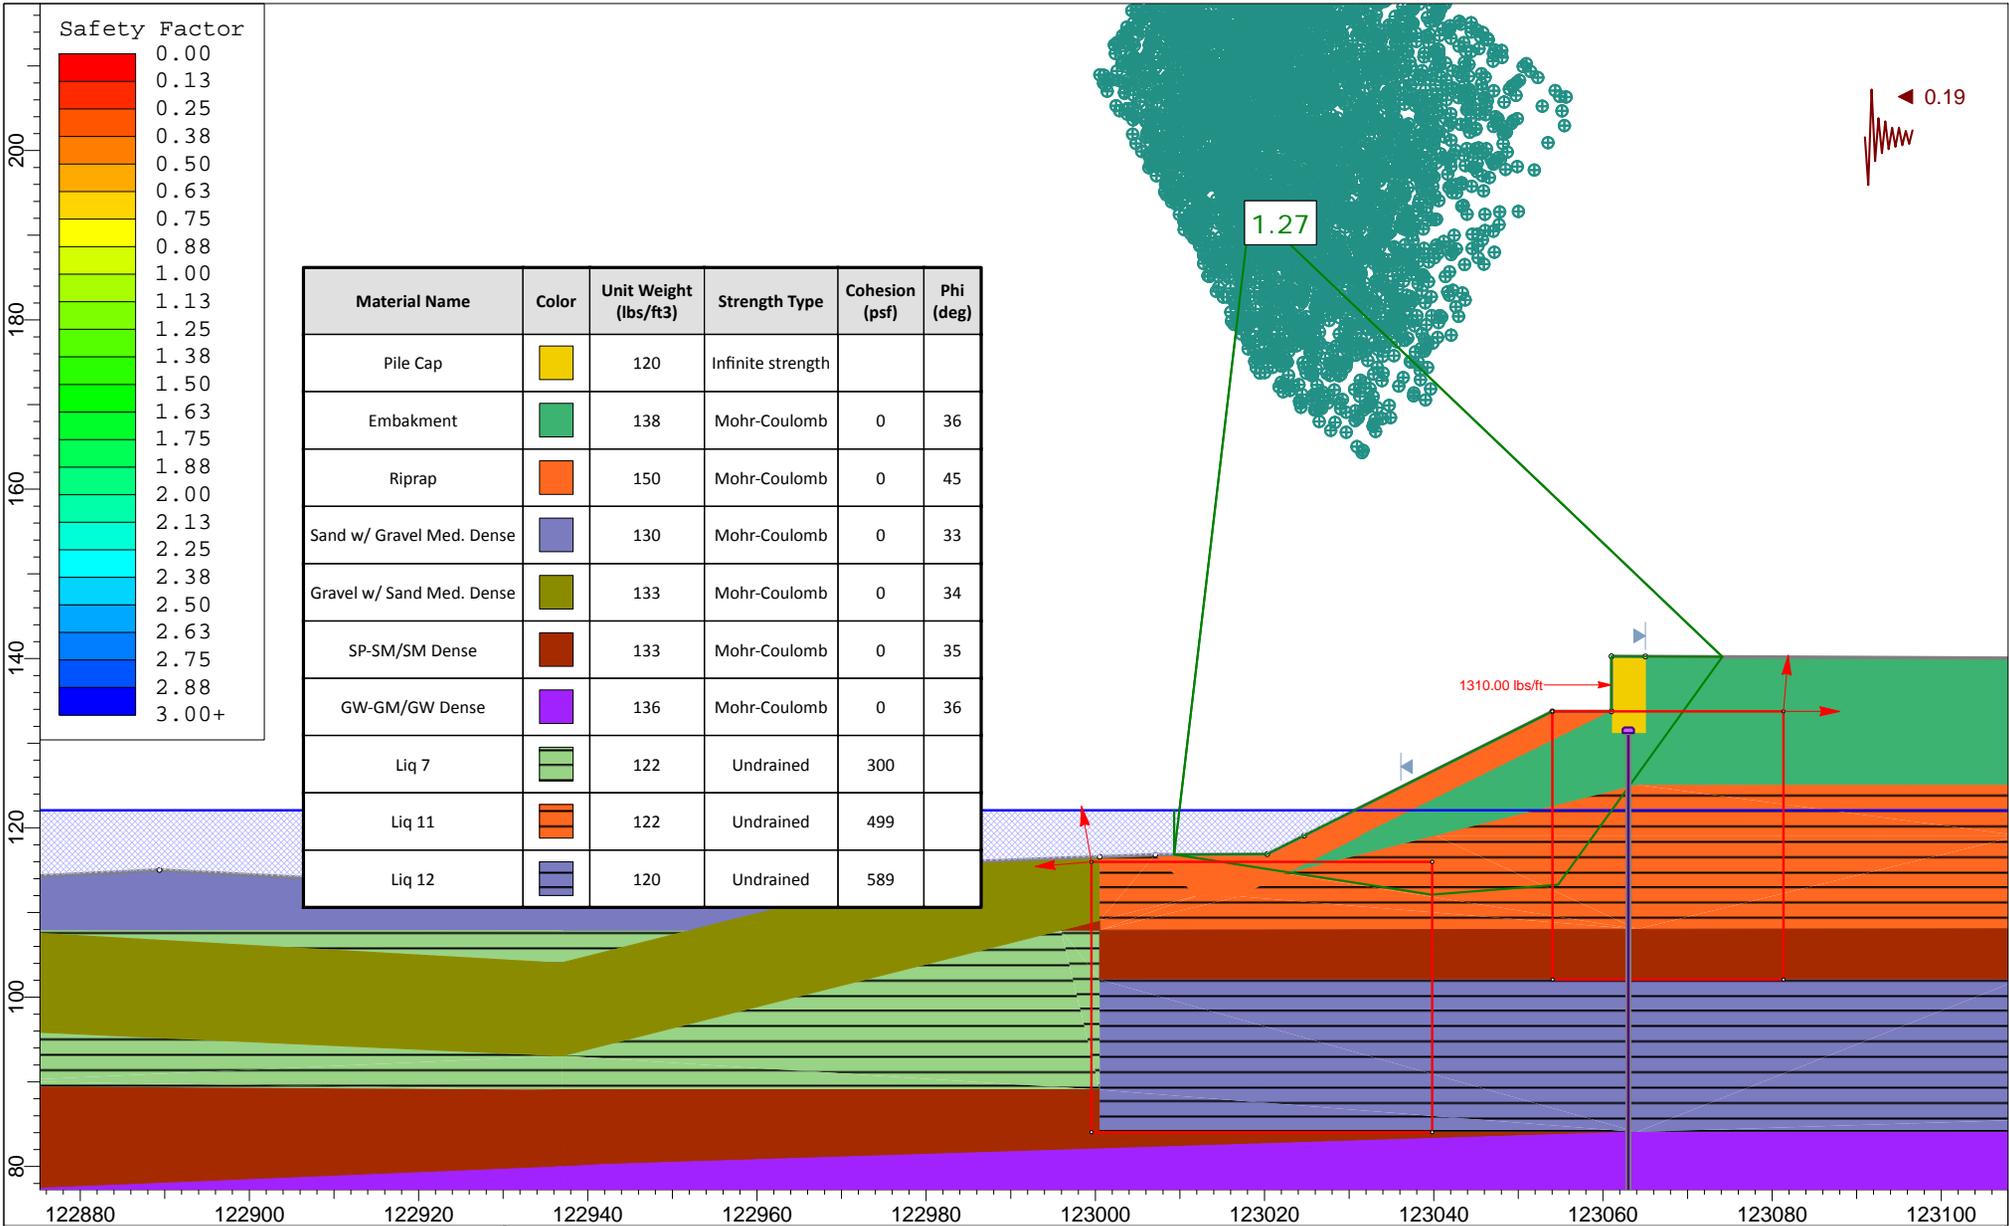

Material Name	Color	Unit Weight (lbs/ft ³)	Strength Type	Cohesion (psf)	Phi (deg)
Pile Cap	Yellow	120	Infinite strength		
Embakment	Green	138	Mohr-Coulomb	0	36
Riprap	Orange	150	Mohr-Coulomb	0	45
Sand w/ Gravel Med. Dense	Blue-Gray	130	Mohr-Coulomb	0	33
Gravel w/ Sand Med. Dense	Olive Green	133	Mohr-Coulomb	0	34
SP-SM/SM Dense	Brown	133	Mohr-Coulomb	0	35
GW-GM/GW Dense	Purple	136	Mohr-Coulomb	0	36
Liq 7	Light Green	122	Undrained	300	
Liq 11	Orange	122	Undrained	499	
Liq 12	Blue-Gray	120	Undrained	589	

	Project			Chilkat River No. 0742		
	Analysis Description			Abutment 5- Post Liquefaction Seismic Stability		
	Drawn By	T. Eckhoff	Scale	1:271	Company	ADOT&PF
	Date	7/13/2016, 11:32:36 AM		File Name	0742 Fence TWE.slmd	

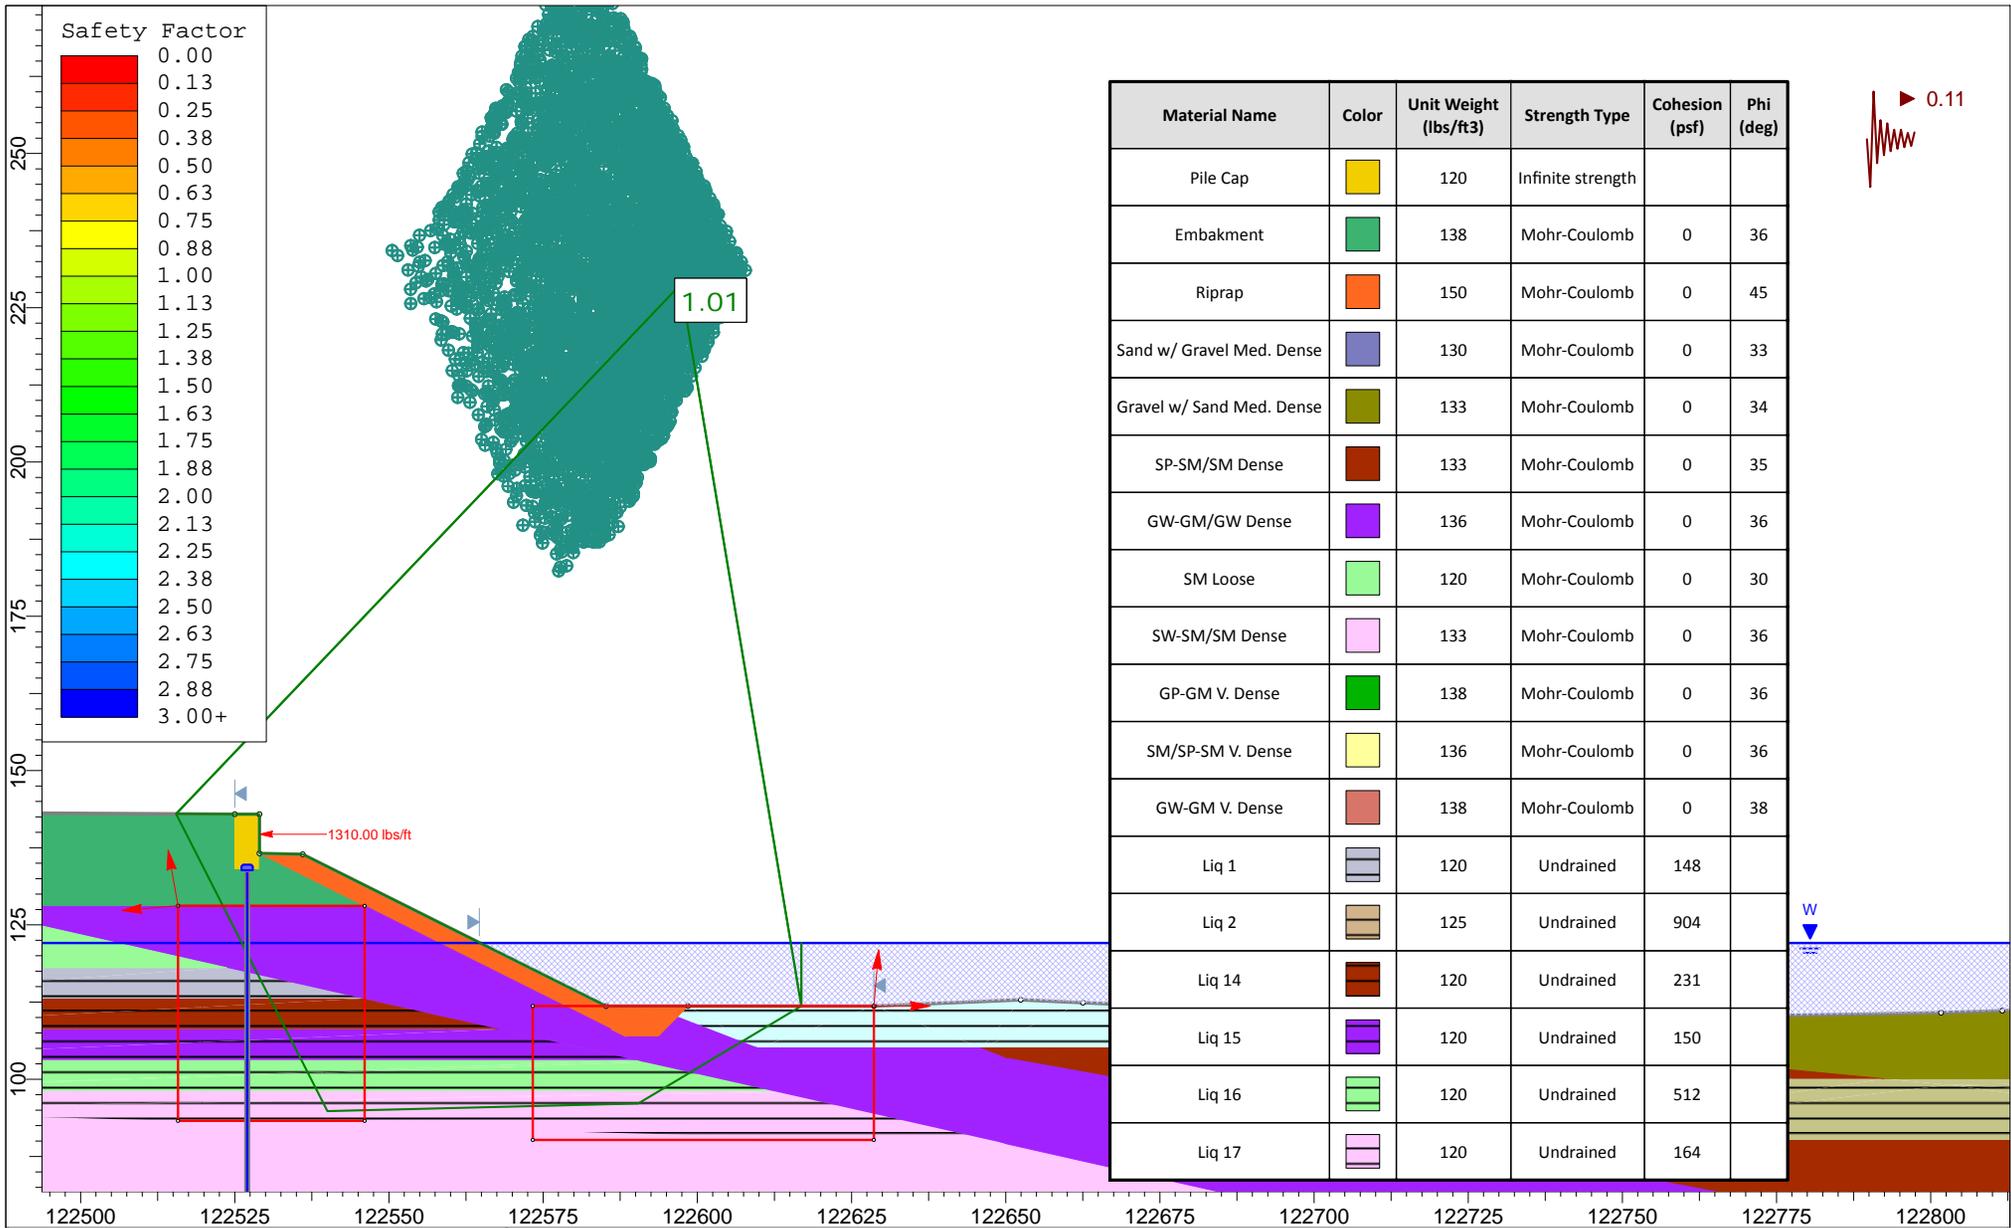


	Project				
	Chilkat River No. 0742				
	Analysis Description				
	Abutment 1- Post Liquefaction Seismic Stability Yield Acceleration				
Drawn By	T. Eckhoff	Scale	1:371	Company	ADOT&PF
Date	7/13/2016, 11:32:36 AM		File Name	0742 Fence TWE.slmd	

Appendix E Test Hole Boring Logs

STATE	PROJECT DESIGNATION	YEAR	SHEET NO.	TOTAL SHEETS
ALASKA	0956028/Z686060000	2021	N18	N25

LEGEND

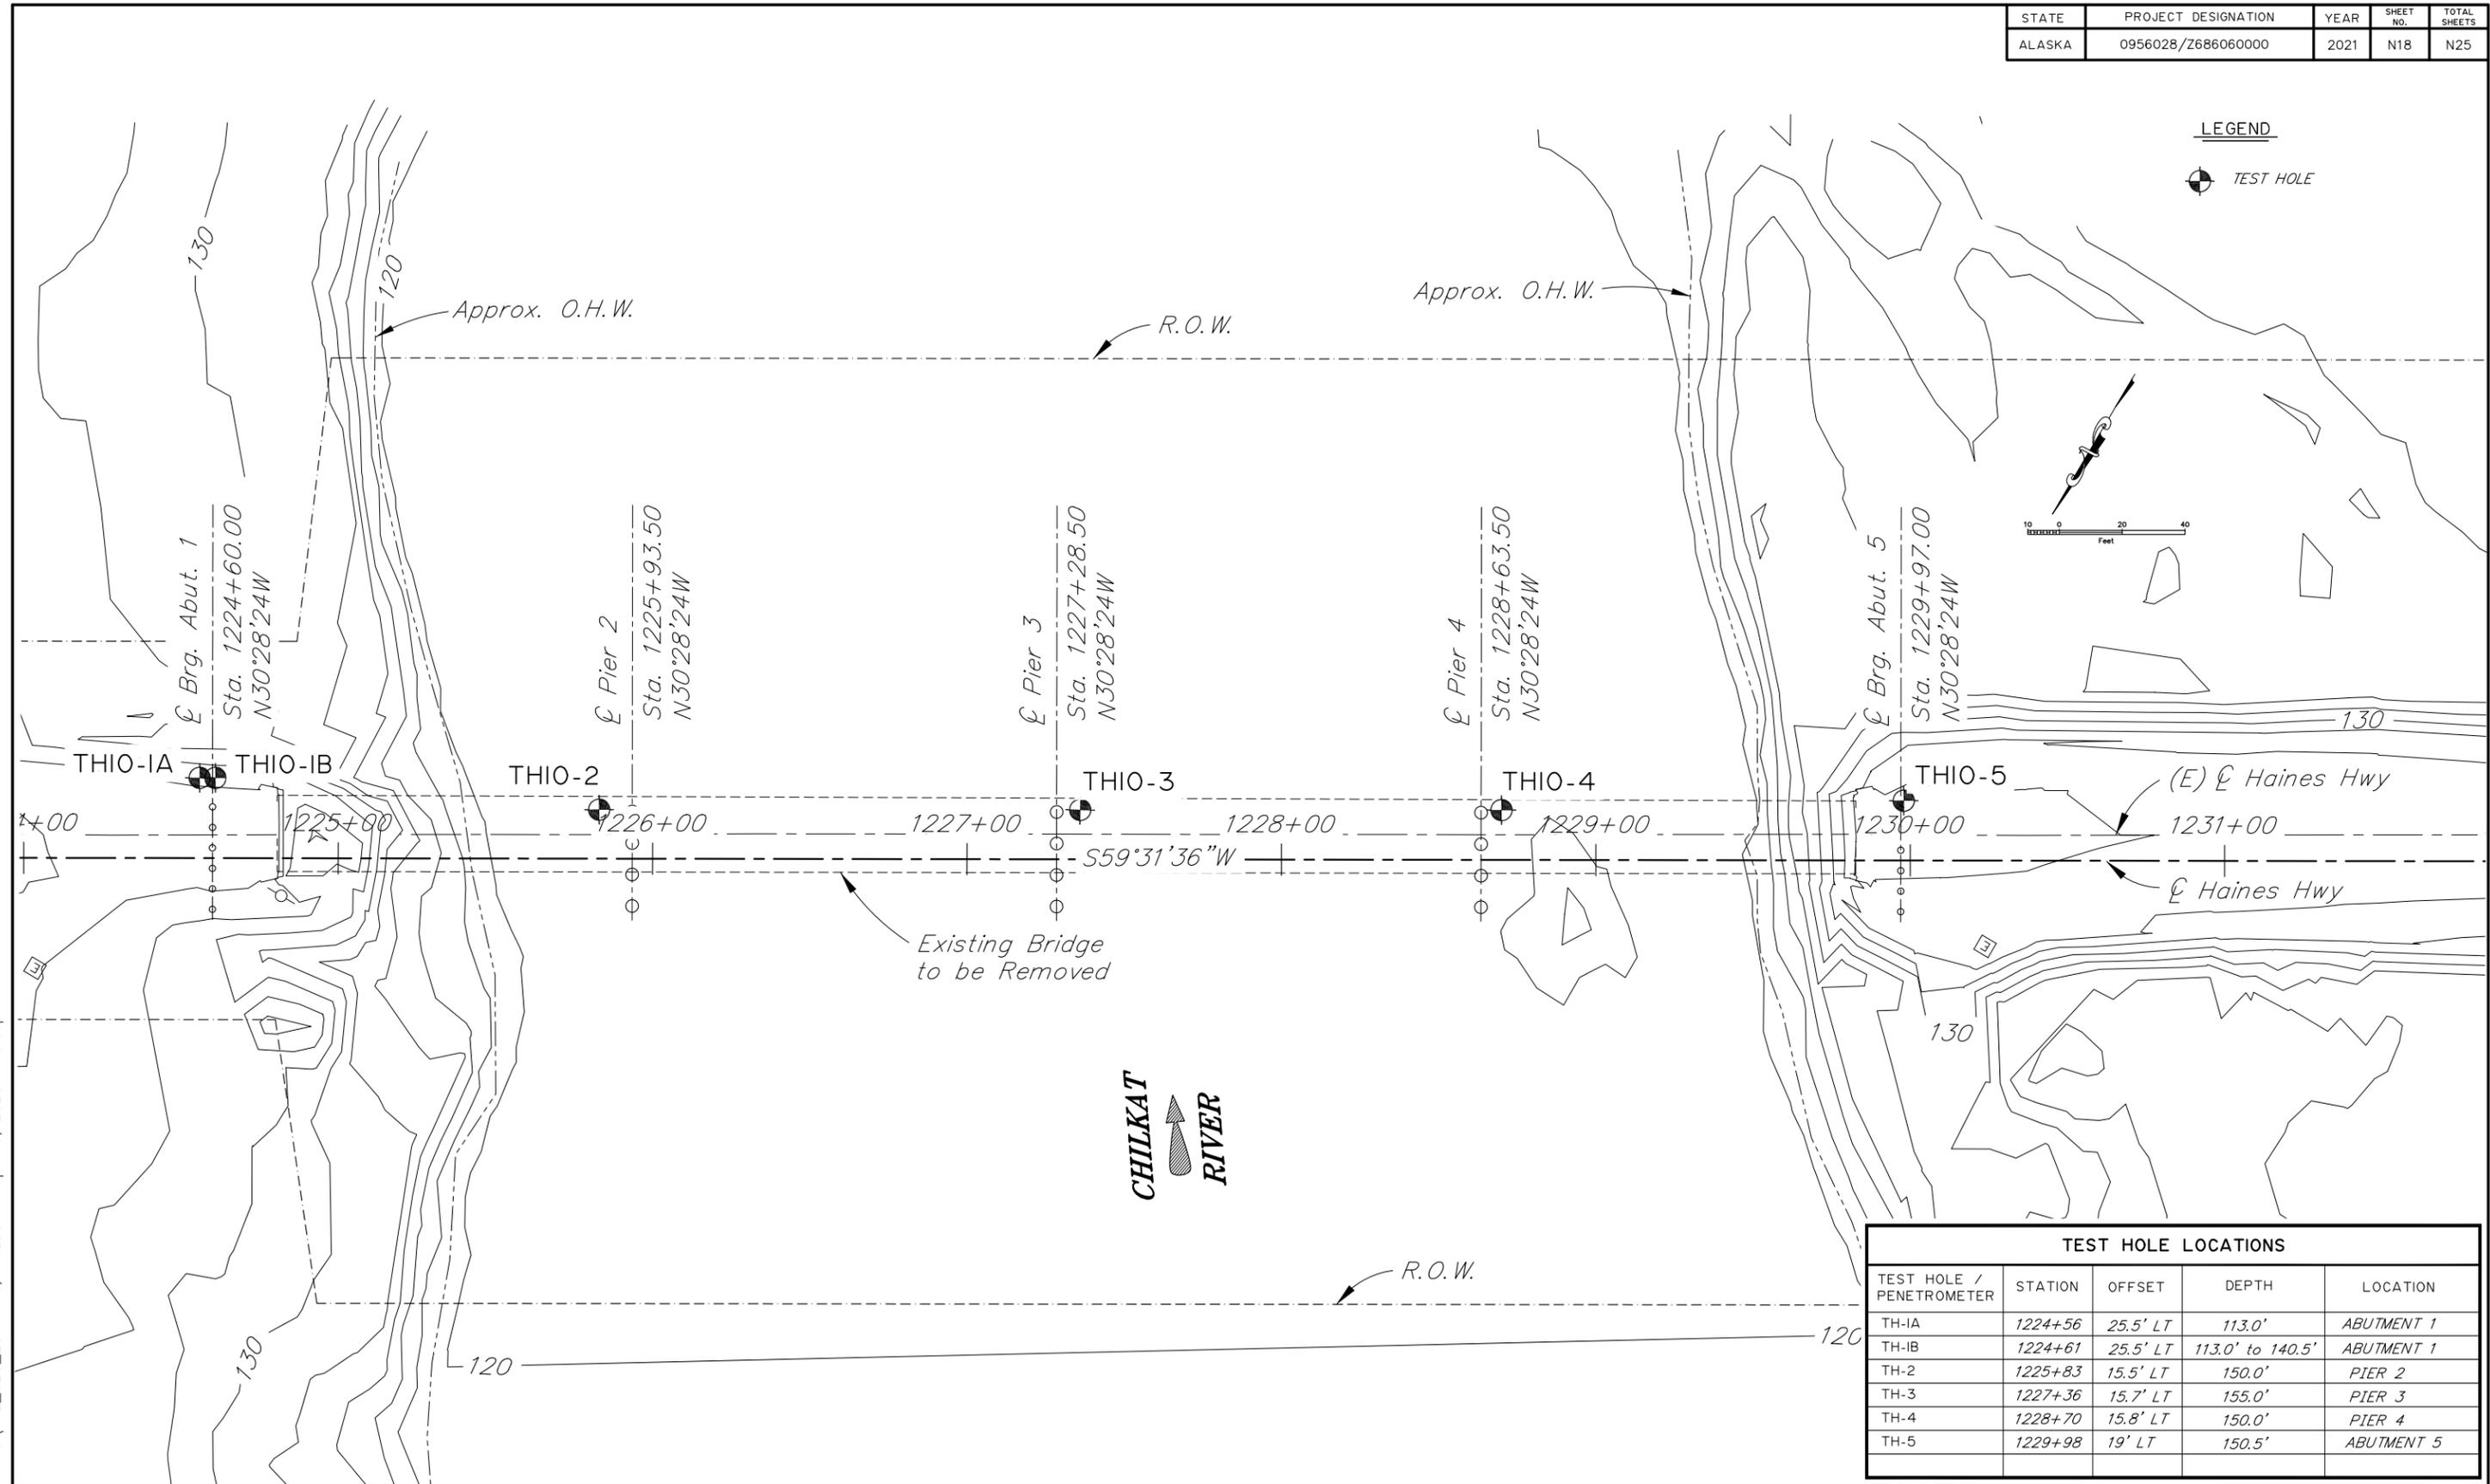

TEST HOLE LOCATIONS				
TEST HOLE / PENETROMETER	STATION	OFFSET	DEPTH	LOCATION
TH-1A	1224+56	25.5' LT	113.0'	ABUTMENT 1
TH-1B	1224+61	25.5' LT	113.0' to 140.5'	ABUTMENT 1
TH-2	1225+83	15.5' LT	150.0'	PIER 2
TH-3	1227+36	15.7' LT	155.0'	PIER 3
TH-4	1228+70	15.8' LT	150.0'	PIER 4
TH-5	1229+98	19' LT	150.5'	ABUTMENT 5

R:\cod\742\DWGS\23-4-19\742_GEO_23-4-19-1 LOC Apr 19, 2023 - 3:56pm

DESIGNED BY: <i>D. Hemstreet</i>	CHECKED: <i>Engineer</i>
DRAWN BY: <i>K. Chang/RA</i>	CHECKED: <i>Engineer</i>
QUANTITIES BY: <i>Engineer</i>	CHECKED: <i>Engineer</i>


STATE OF ALASKA
DEPARTMENT OF TRANSPORTATION
AND PUBLIC FACILITIES
STATEWIDE MATERIALS



CHILKAT RIVER BRIDGE
HAINES HIGHWAY
TEST HOLE & PENETROMETER LOCATIONS



STATE	PROJECT DESIGNATION	YEAR	SHEET NO.	TOTAL SHEETS
ALASKA	0956028/Z686060000	2021	N19	N25

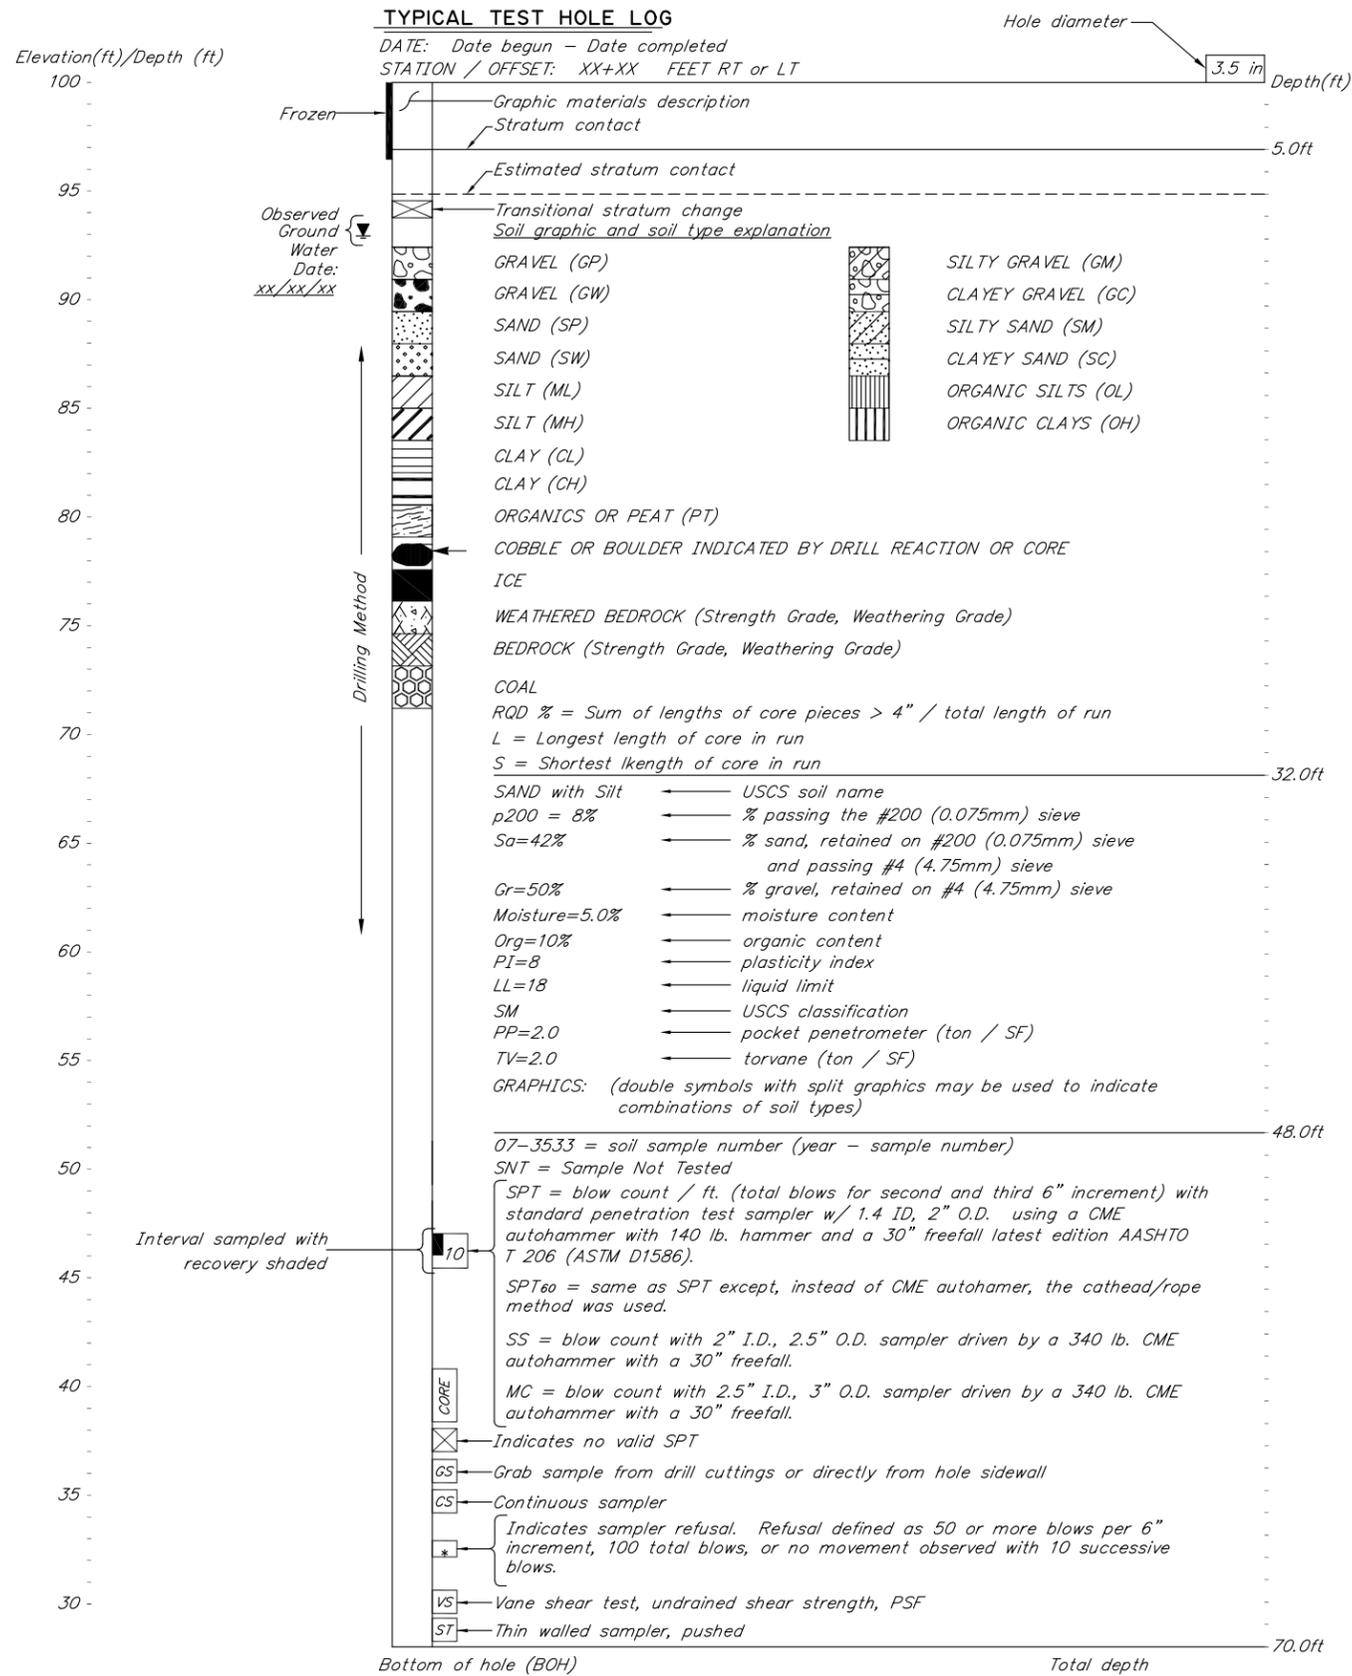


NOTES:

- 1) The test hole logs depicted graphically in these drawings are distillations of the original field logs, based on post-field investigation review and analysis. These drafted logs include changes made to field descriptions based upon laboratory test data, review and analysis. Detailed field observations of rock and soil sampled during the drilling program are not reproduced in the drafted logs.
- 2) Description of soils follows Alaska Geotechnical Procedures manual. Classification of soils follows Unified Soil Classification System (ASTM D2487).
- 3) The test hole logs from these sheets are an integral part of the Foundation Geology Report. See Construction Contract Bid Documents - invitation to bid/notice to bidders. Important information about the test hole logs and the foundation investigation is contained in the report. The test hole logs are not severable from and cannot be completely and correctly interpreted without reference to the Foundation Geology Report.

TYPICAL PENETROMETER TEST LOG

DATE: Date begun - Date completed
STATION / OFFSET: XX+XX / RT or LT (feet)

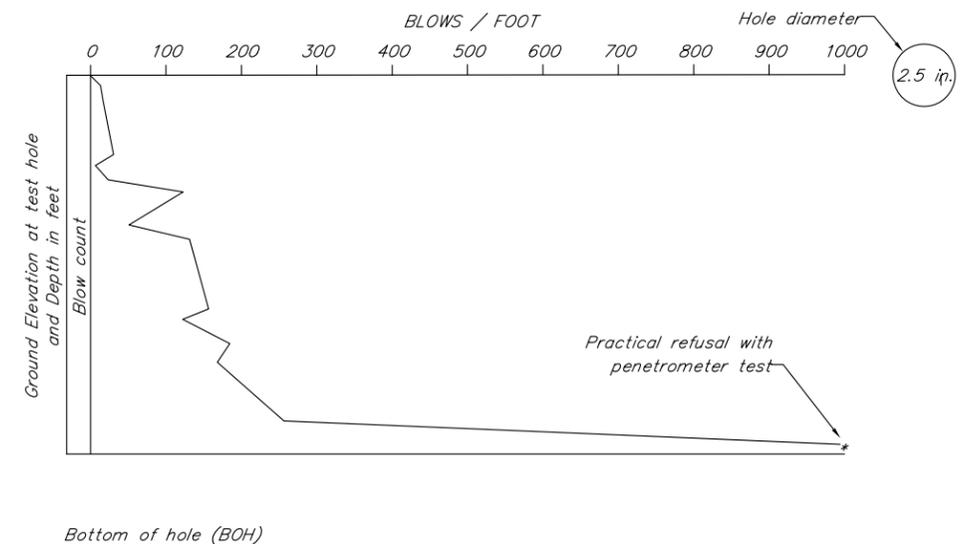

NOTES:

Penetrometer W/2.5" O.D., with a CME AUTOMATIC Hammer using a 340 lb. weight and a 30" freefall

R:\cod\742\DWGS\23-4-19\742_GEO_23-4-19-2 TYP Apr 19, 2023 3:56pm

DESIGNED BY: D.Hemstreet	CHECKED: Engineer
DRAWN BY: K. Chang	CHECKED: Engineer
QUANTITIES BY: Engineer	CHECKED: Engineer

STATE OF ALASKA
DEPARTMENT OF TRANSPORTATION
AND PUBLIC FACILITIES
STATEWIDE MATERIALS





CHILKAT RIVER BRIDGE
HAINES HIGHWAY
TEST HOLE & PENETROMETER LEGEND



BRIDGE NO. 742
DWG. NO. 19

STATE	PROJECT DESIGNATION	YEAR	SHEET NO.	TOTAL SHEETS
ALASKA	0956028/Z686060000	2021	N20	N25

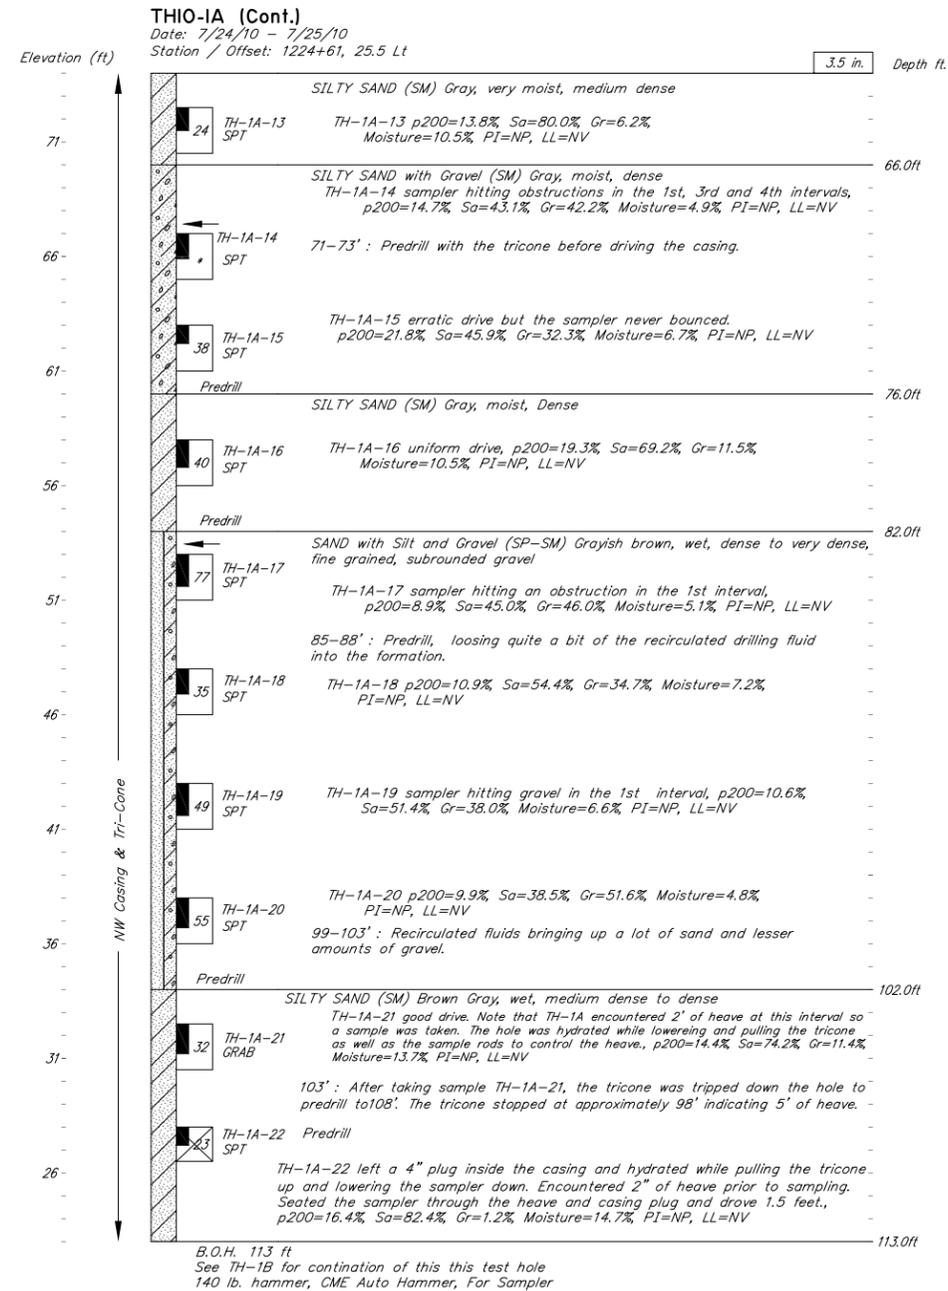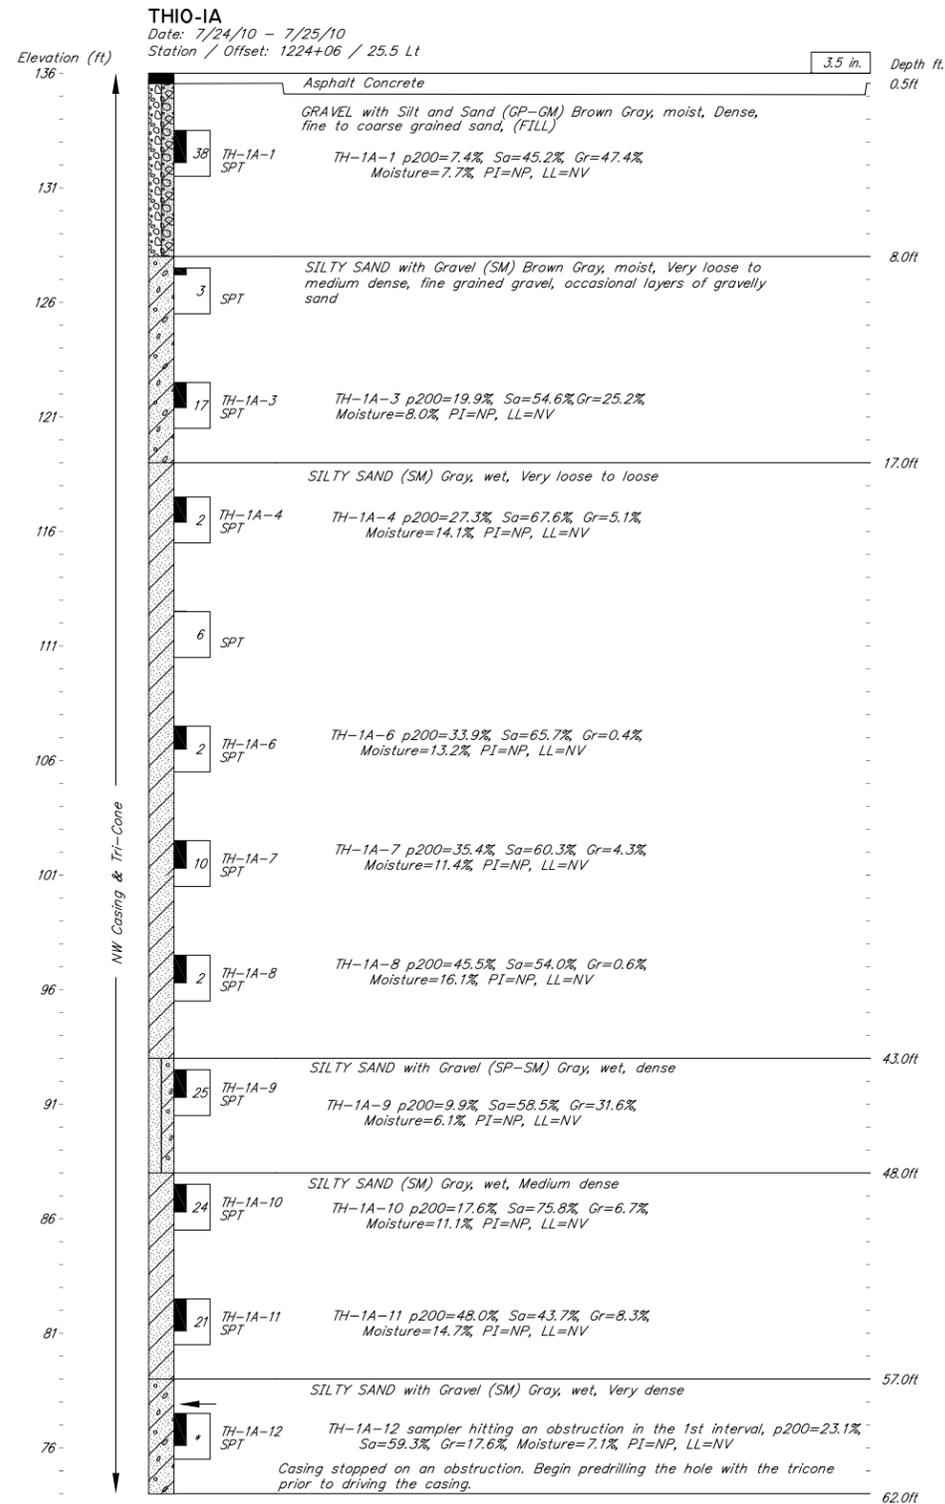

R:\cod\742\DWCS\23-4-19\742_GEO_23-4-19-3 TH10-1A Apr 19, 2023 - 3:56pm

DESIGNED BY: D.Hemstreet	CHECKED: Engineer
DRAWN BY: K. Chang/RA	CHECKED: Engineer
QUANTITIES BY: Engineer	CHECKED: Engineer

STATE OF ALASKA
DEPARTMENT OF TRANSPORTATION
AND PUBLIC FACILITIES
STATEWIDE MATERIALS





CHILKAT RIVER BRIDGE
HAINES HIGHWAY
TEST HOLE & PENETROMETER LOGS



BRIDGE NO. 742
DWG. NO. 20

STATE	PROJECT DESIGNATION	YEAR	SHEET NO.	TOTAL SHEETS
ALASKA	0956028/Z686060000	2021	N21	N25

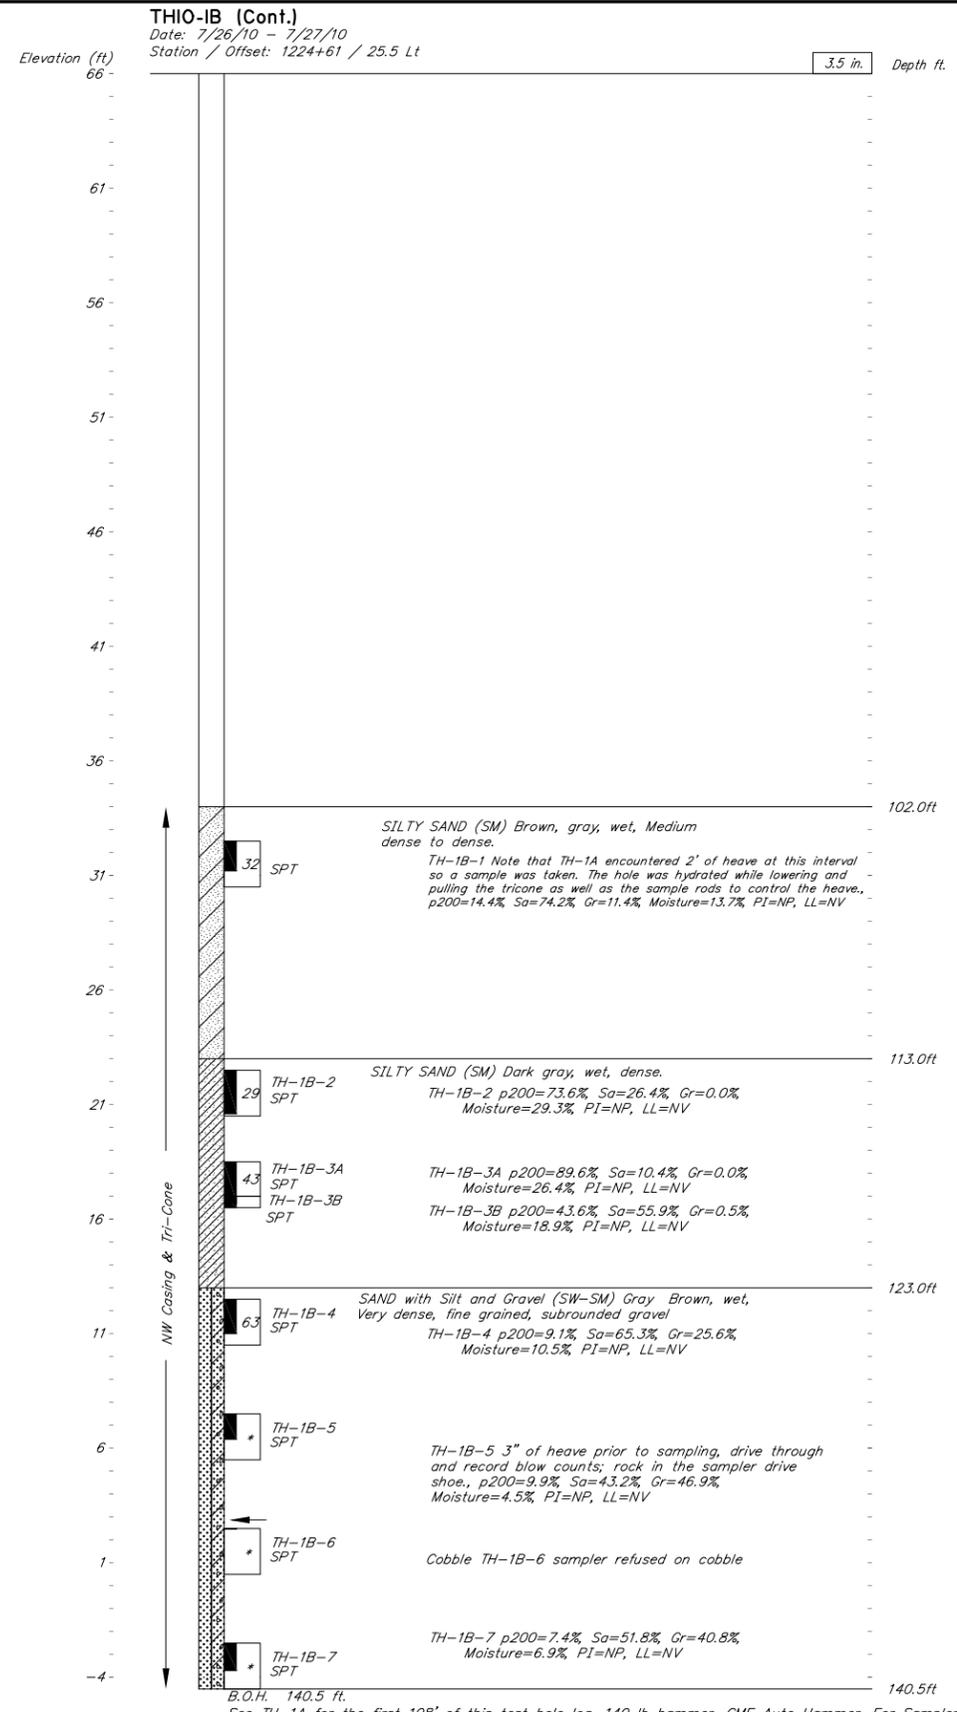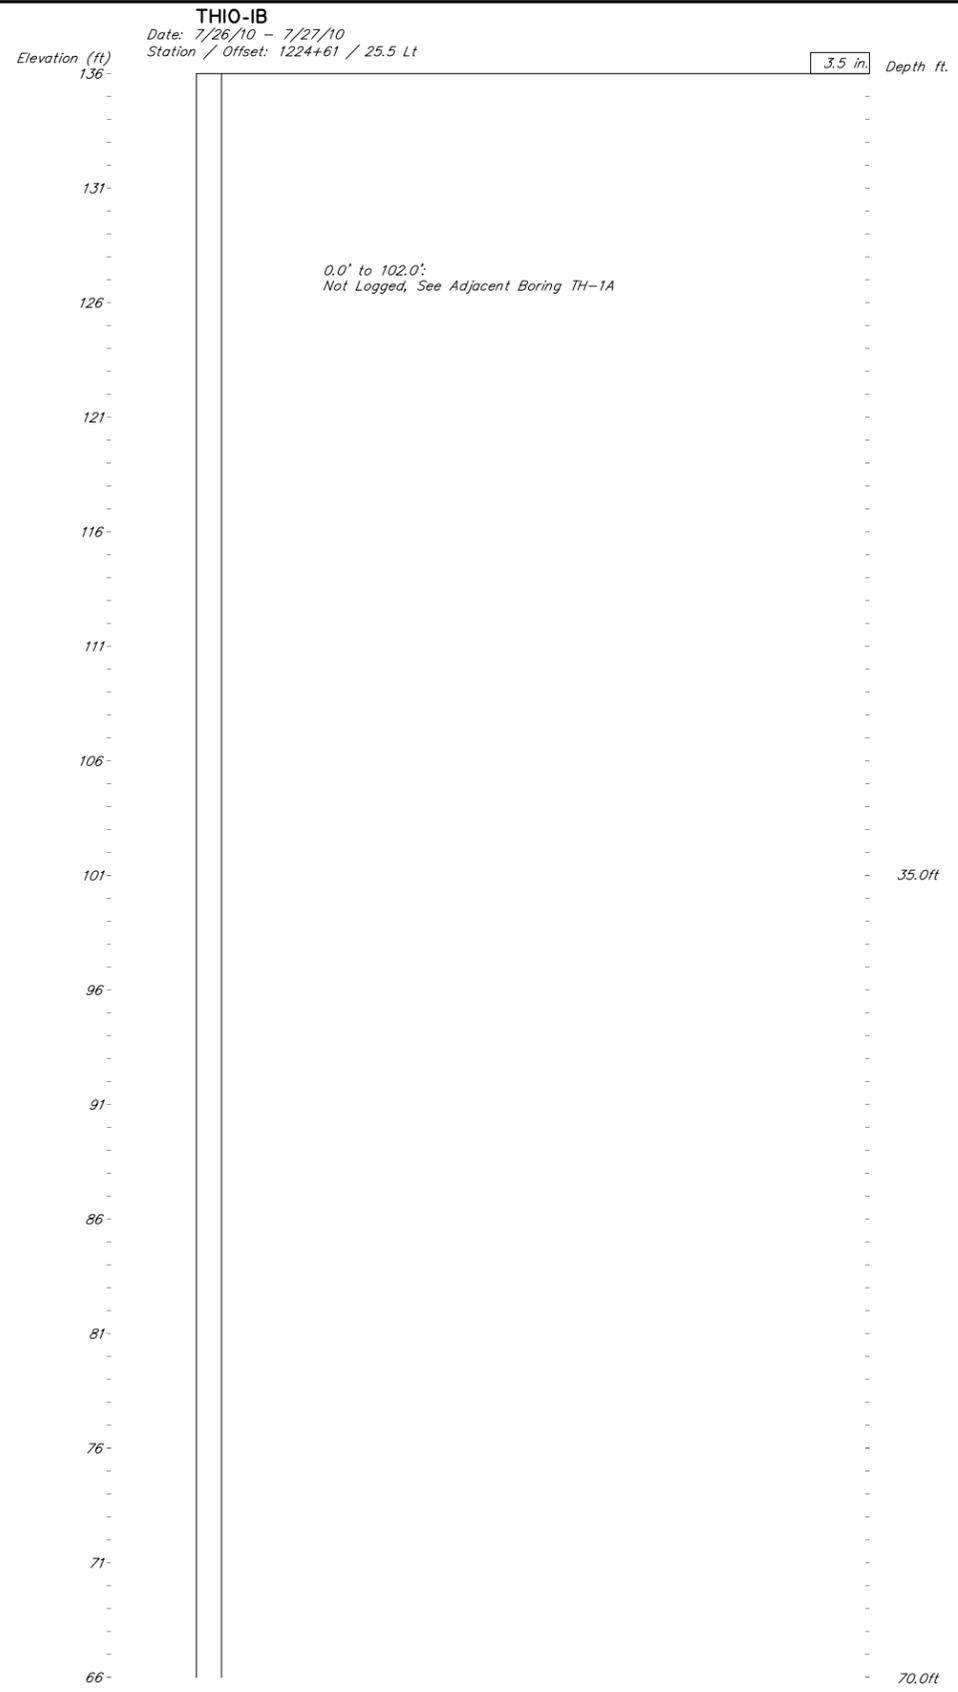

R:\cadd\742\DWGS\23-4-19\742_GEO_23-4-19-4 TH10-1B Apr 19, 2023 - 3:56pm

DESIGNED BY: D.Hemstreet	CHECKED: Engineer
DRAWN BY: K. Chang/RA	CHECKED: Engineer
QUANTITIES BY: Engineer	CHECKED: Engineer




STATE OF ALASKA
DEPARTMENT OF TRANSPORTATION
AND PUBLIC FACILITIES
STATEWIDE MATERIALS



CHILKAT RIVER BRIDGE
HAINES HIGHWAY
TEST HOLE & PENETROMETER LOGS



STATE	PROJECT DESIGNATION	YEAR	SHEET NO.	TOTAL SHEETS
ALASKA	0956028/Z686060000	2021	N22	N25

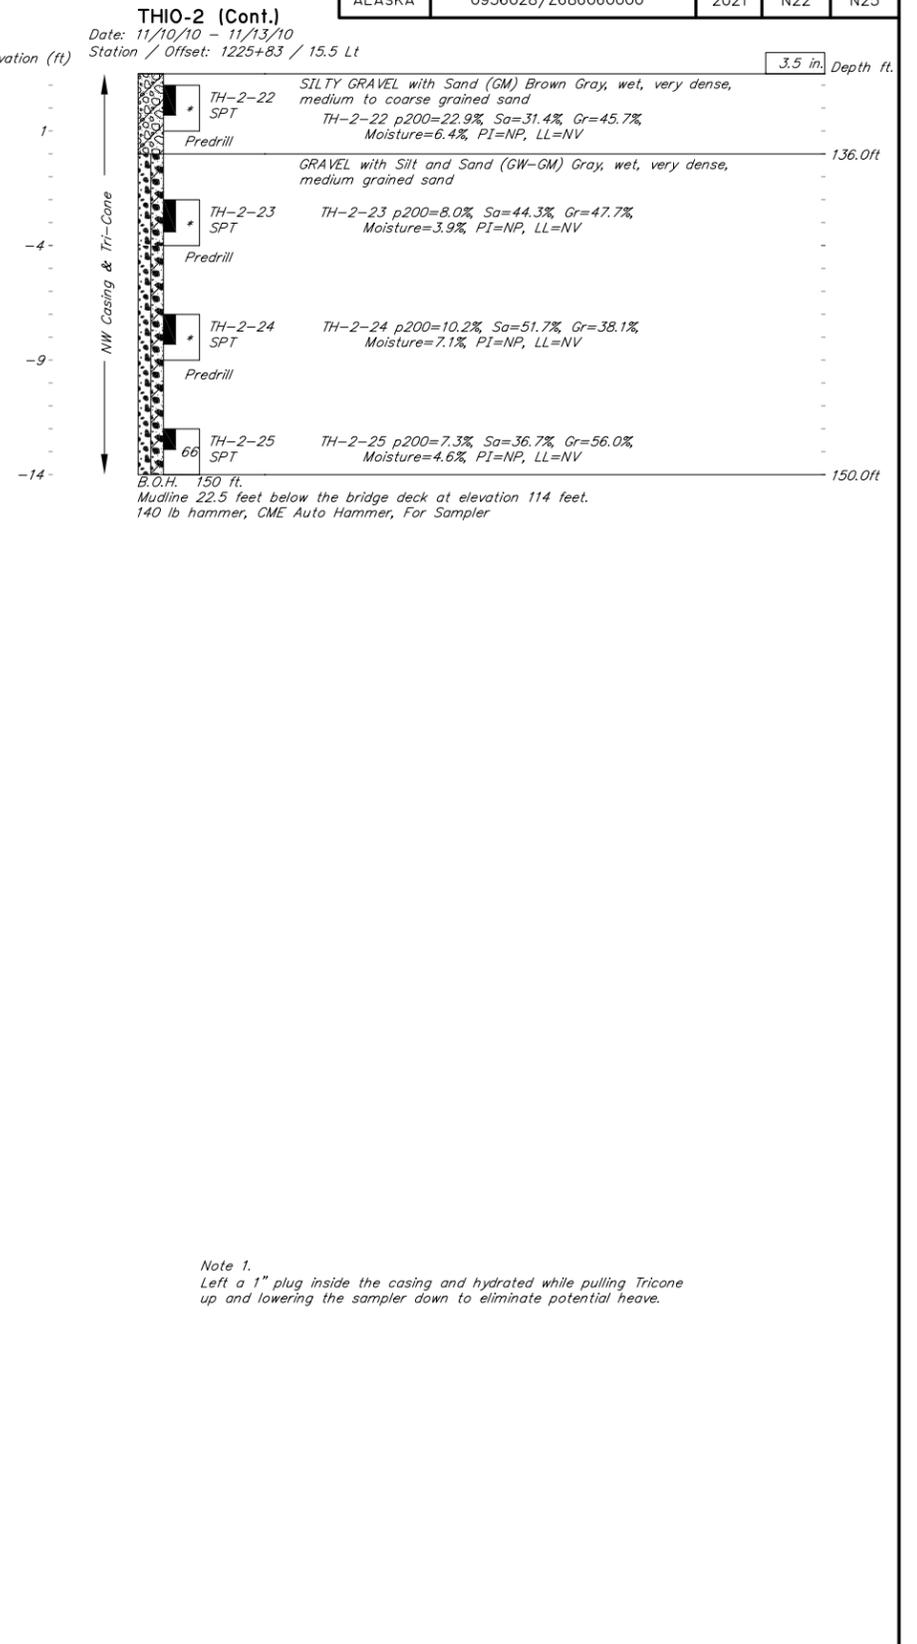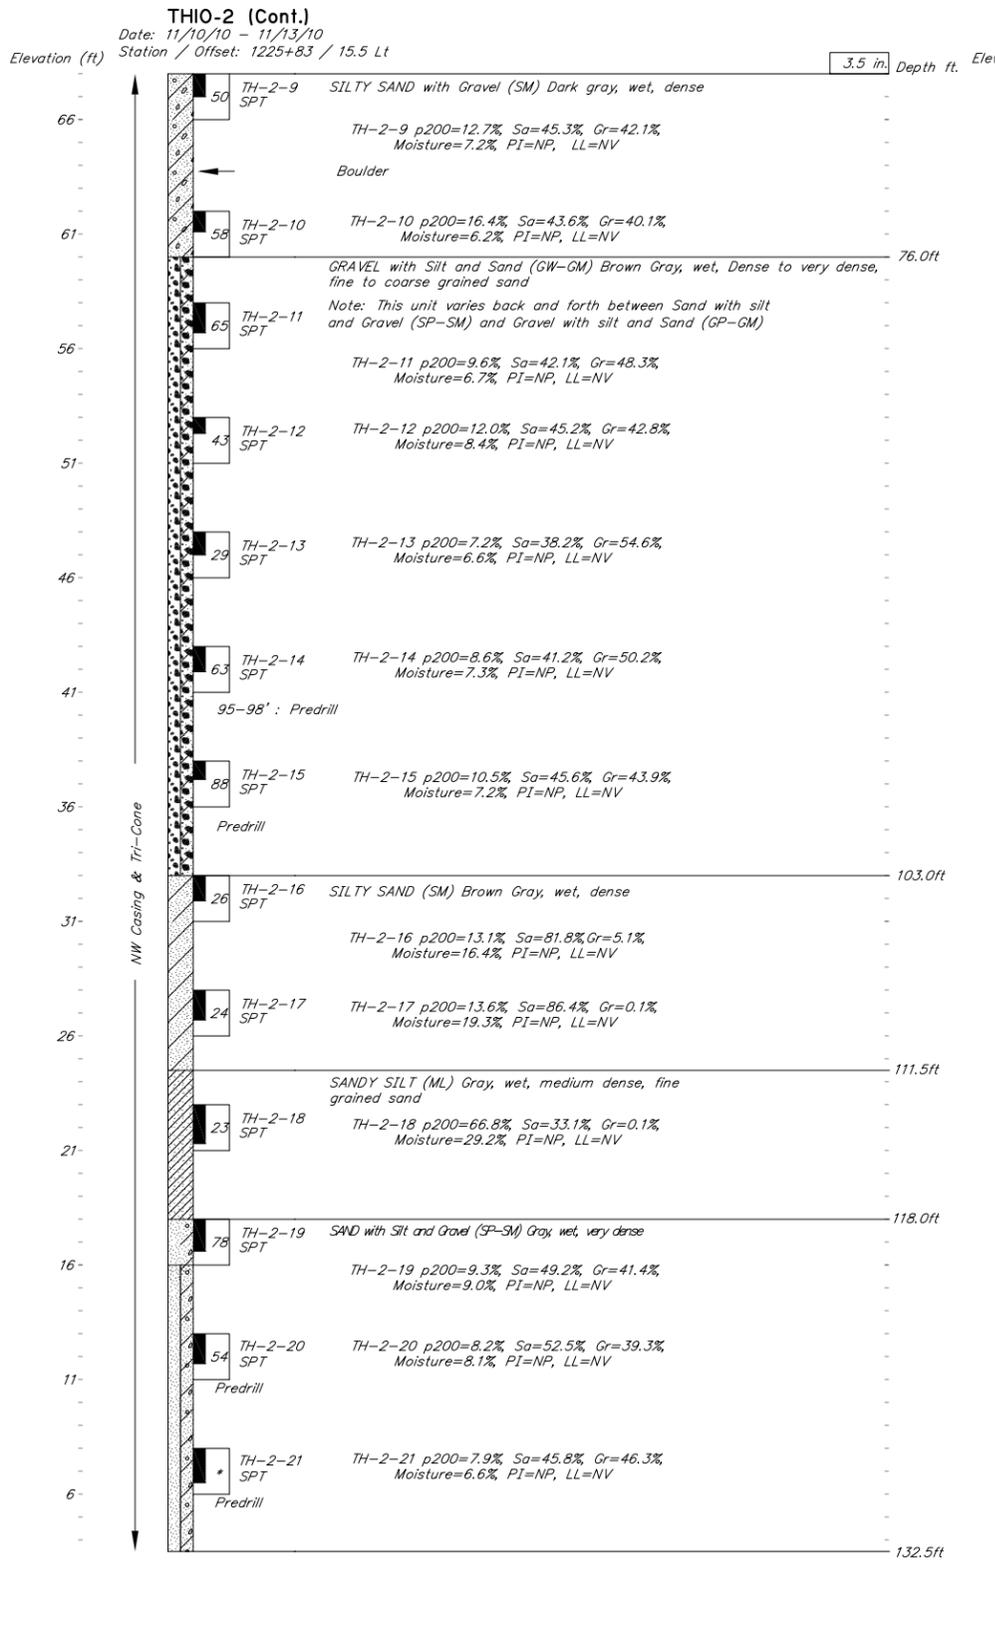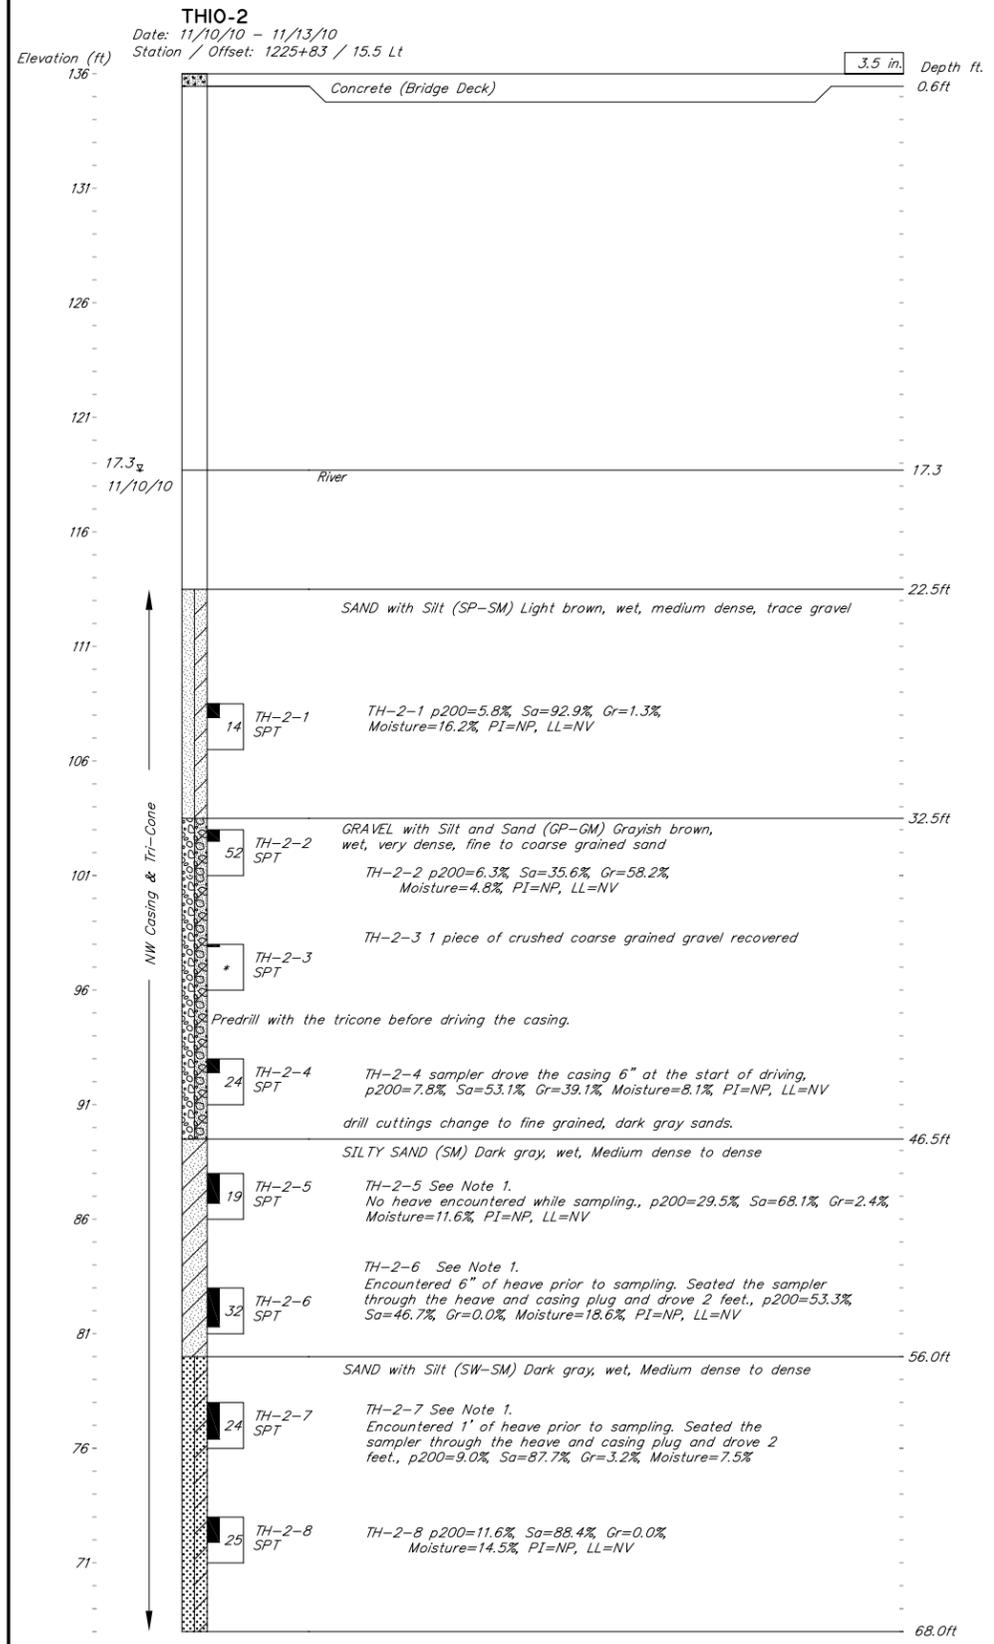

Note 1.
Left a 1" plug inside the casing and hydrated while pulling Tricone up and lowering the sampler down to eliminate potential heave.

R:\cadd\742\DWGS\23-4-19\742_GEO_23-4-19-5_THIO-2 Apr 19, 2023 - 3:56pm

DESIGNED BY:	D.Hemstreet	CHECKED:	Engineer
DRAWN BY:	K. Chang/RA	CHECKED:	Engineer
QUANTITIES BY:	Engineer	CHECKED:	Engineer




STATE OF ALASKA
DEPARTMENT OF TRANSPORTATION
AND PUBLIC FACILITIES
STATEWIDE MATERIALS



CHILKAT RIVER BRIDGE
HAINES HIGHWAY
TEST HOLE & PENETROMETER LOGS



STATE	PROJECT DESIGNATION	YEAR	SHEET NO.	TOTAL SHEETS
ALASKA	0956028/Z686060000	2021	N23	N25

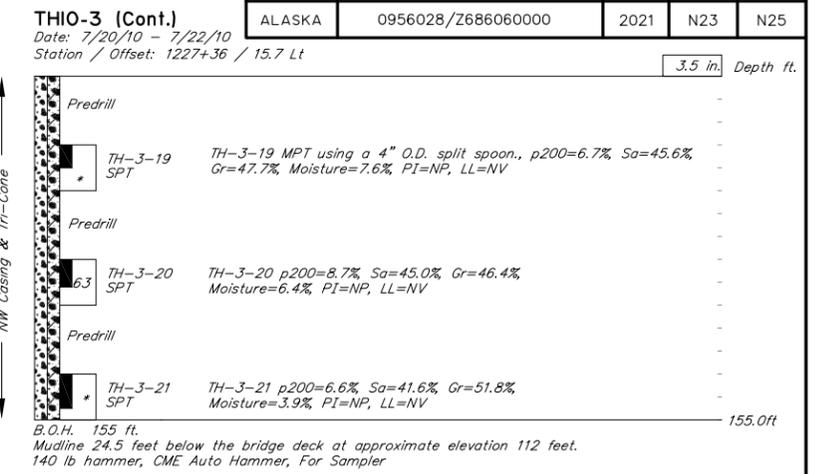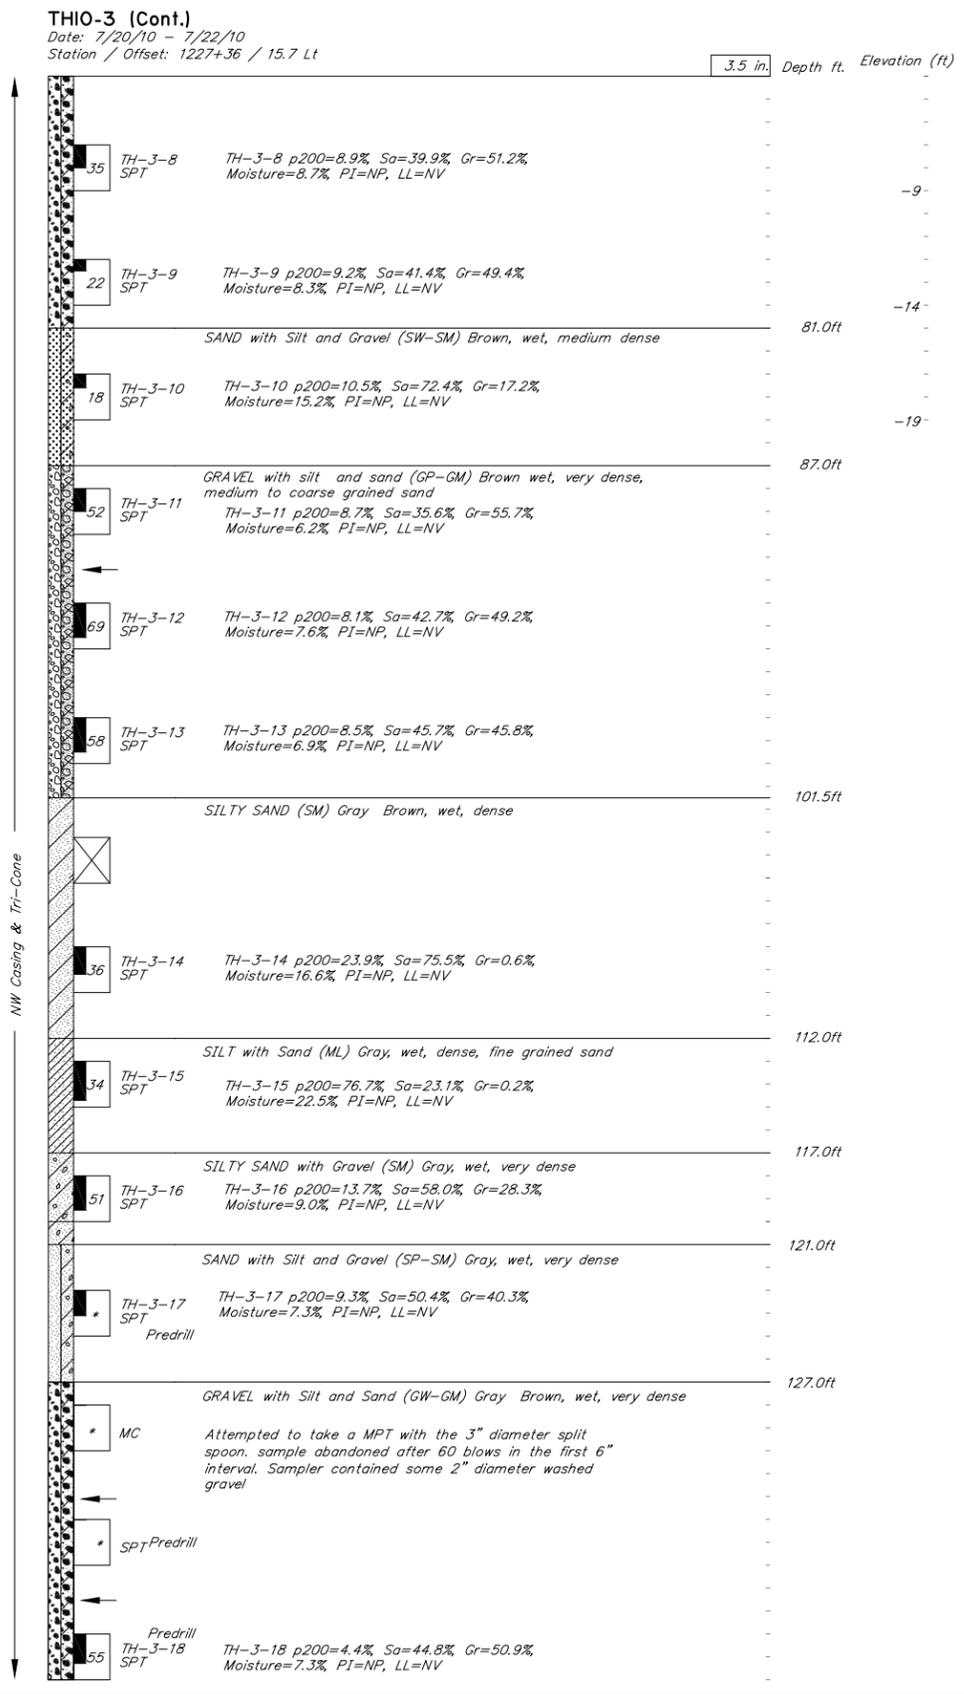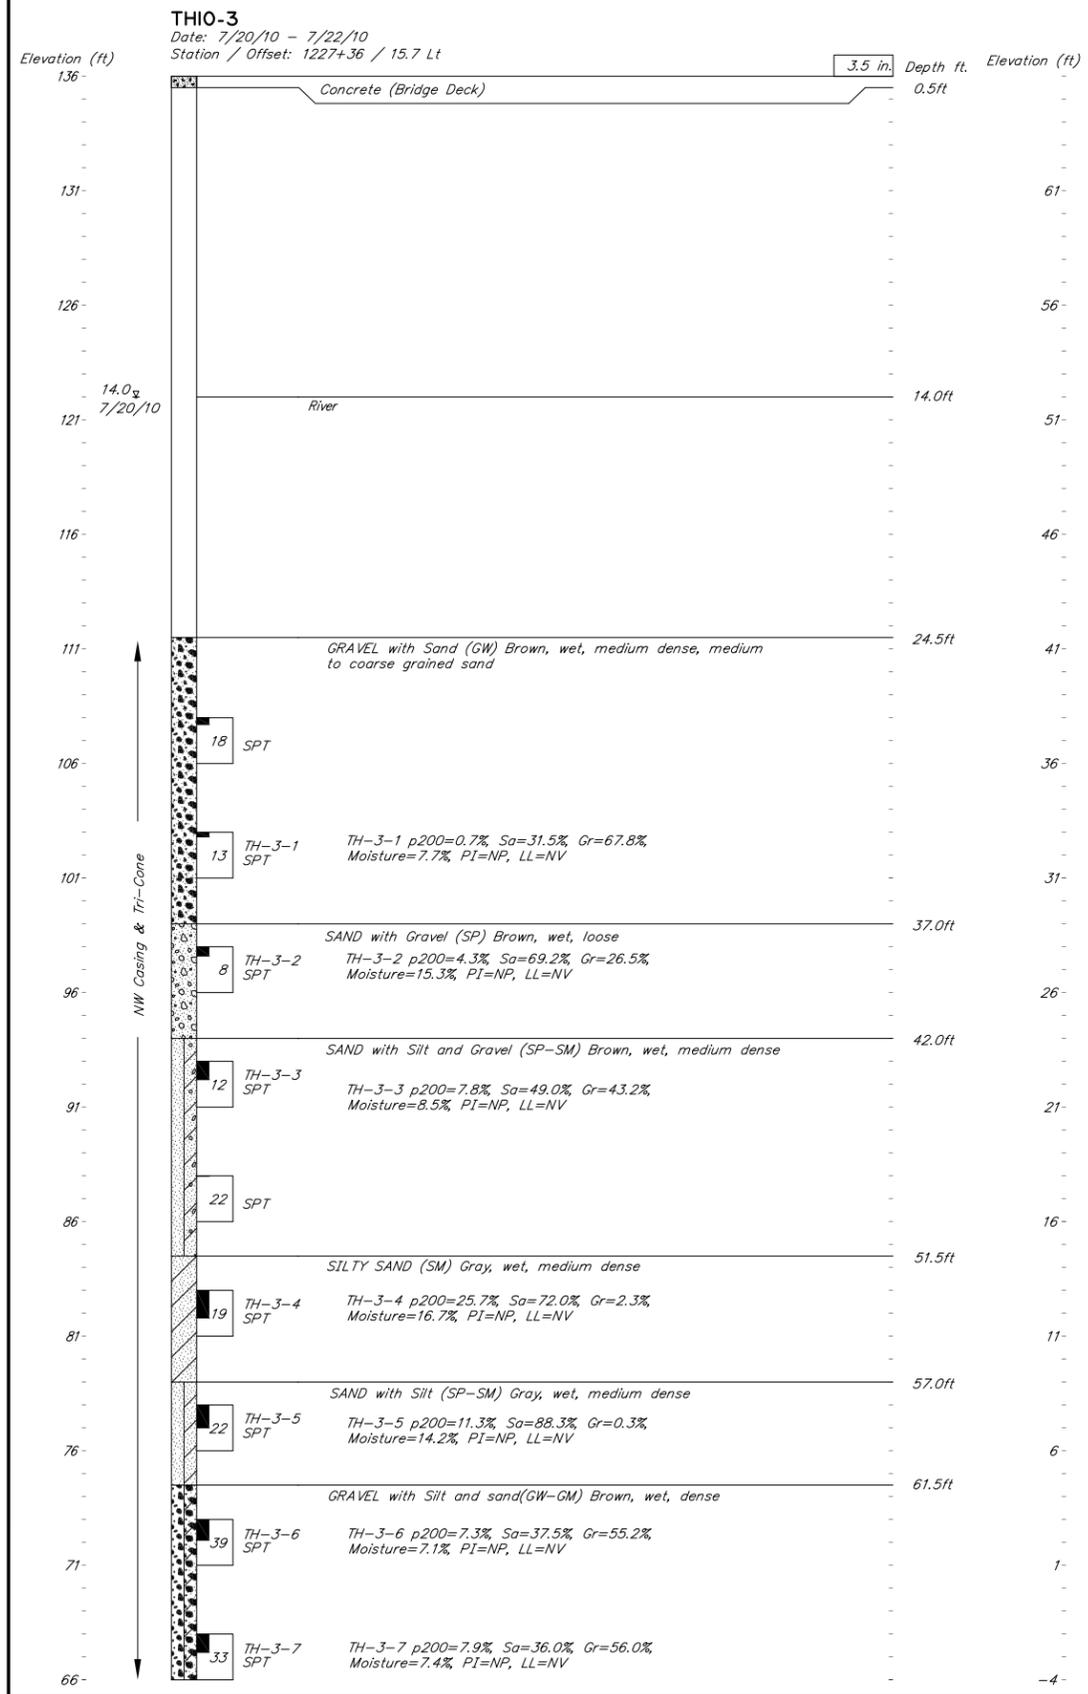

R:\cadd\742\DWGS\23-4-19\742_GEO_23-4-19-6 THIO-3 Apr 19, 2023 - 3:56pm

DESIGNED BY:	D.Hemstreet	CHECKED:	Engineer
DRAWN BY:	K. Chang/RA	CHECKED:	Engineer
QUANTITIES BY:	Engineer	CHECKED:	Engineer

STATE OF ALASKA
DEPARTMENT OF TRANSPORTATION
AND PUBLIC FACILITIES
STATEWIDE MATERIALS




CHILKAT RIVER BRIDGE
HAINES HIGHWAY
TEST HOLE & PENETROMETER LOGS



STATE	PROJECT DESIGNATION	YEAR	SHEET NO.	TOTAL SHEETS
ALASKA	0956028/Z686060000	2021	N24	N25


THIO-4

Date: 10/13/10 - 10/15/10
Station / Offset: 1228+70 / 15.8 Lt

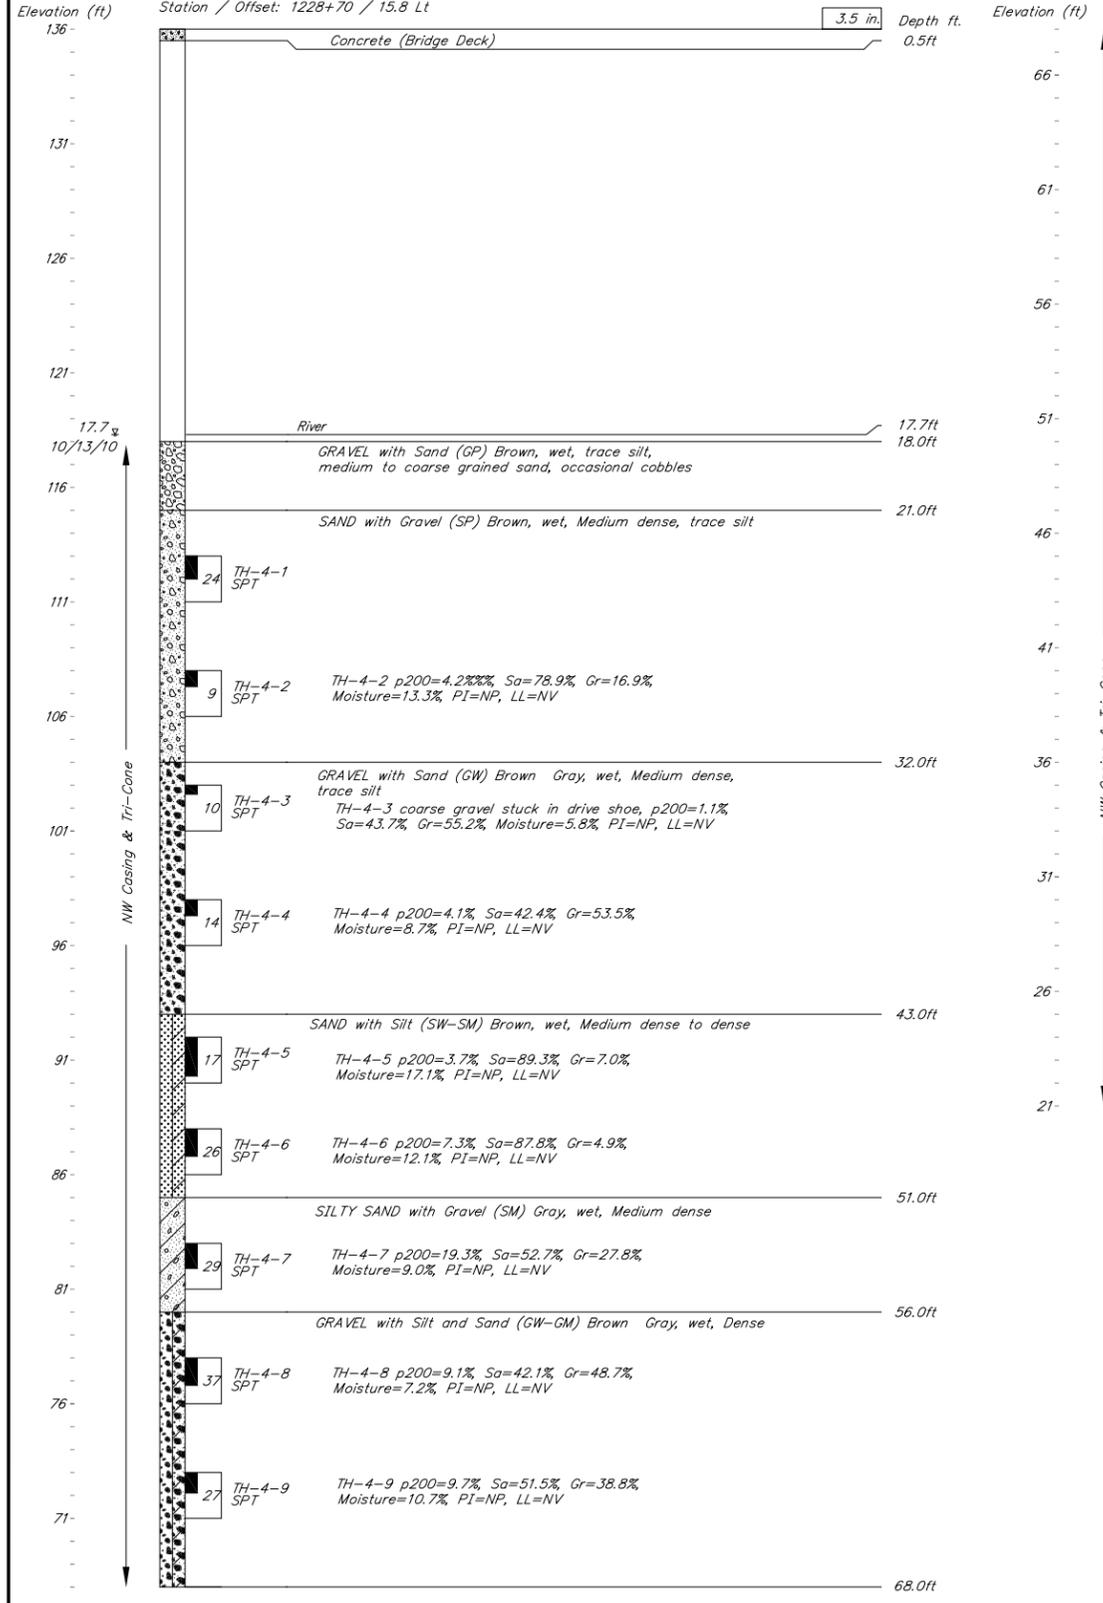


THIO-4 (Cont.)

Date: 10/13/10 - 10/15/10
Station / Offset: 1228+70 / 15.8 Lt

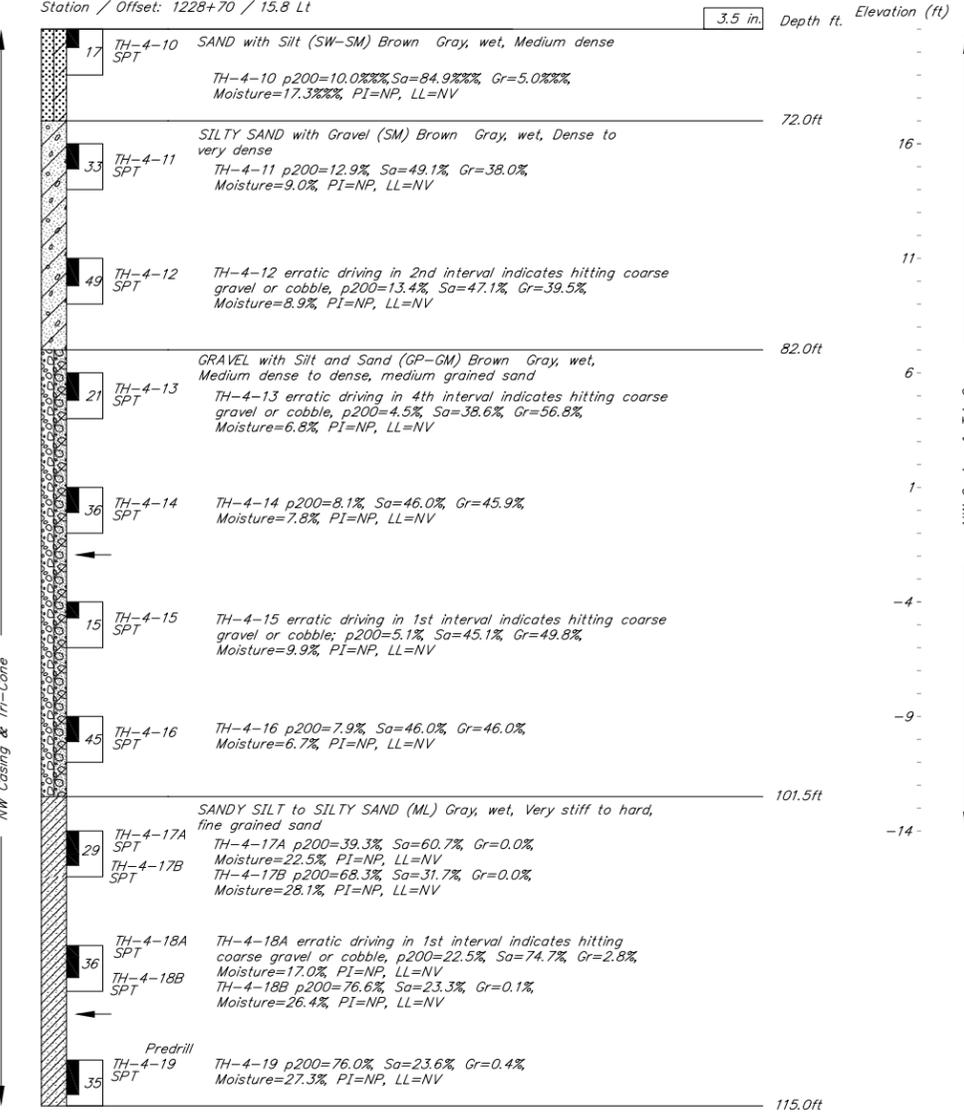

THIO-4 (Cont.)

Date: 10/13/10 - 10/15/10
Station / Offset: 1228+70 / 15.8 Lt

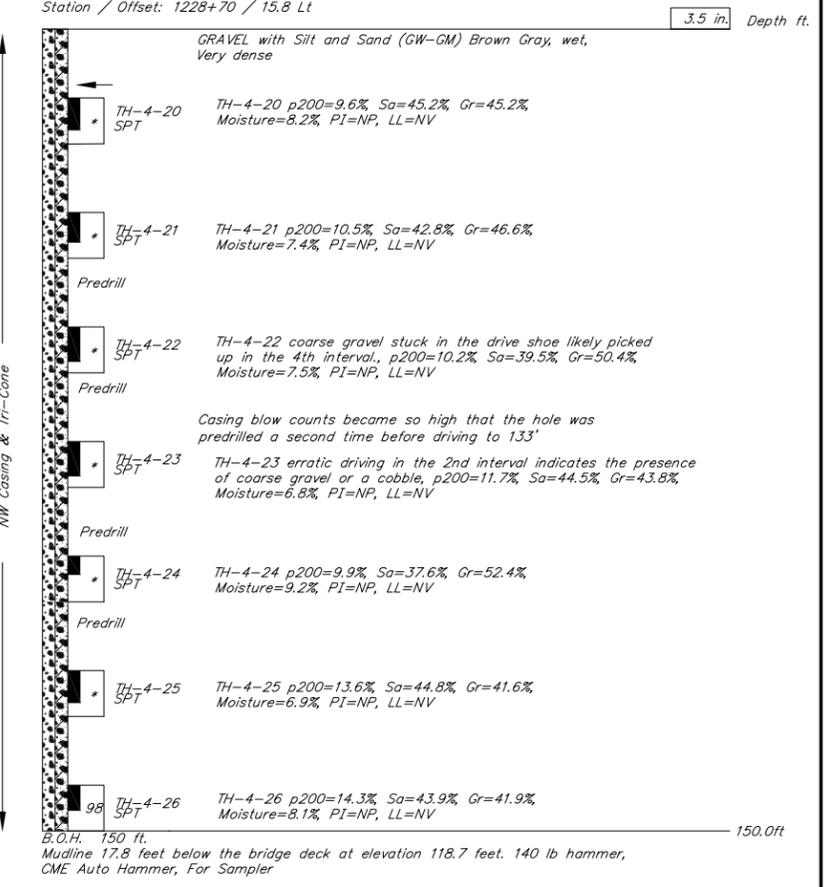

R:\cadd\742\DWGS\23-4-19\742_GEO_23-4-19-7 THIO-4 Apr 19, 2023 - 3:56pm

DESIGNED BY: D. Hemstreet	CHECKED: Engineer
DRAWN BY: K. Chang/RA	CHECKED: Engineer
QUANTITIES BY: Engineer	CHECKED: Engineer




STATE OF ALASKA
DEPARTMENT OF TRANSPORTATION
AND PUBLIC FACILITIES
STATEWIDE MATERIALS



CHILKAT RIVER BRIDGE
HAINES HIGHWAY
TEST HOLE & PENETROMETER LOGS



STATE	PROJECT DESIGNATION	YEAR	SHEET NO.	TOTAL SHEETS
ALASKA	0956028/Z686060000	2021	N25	N25

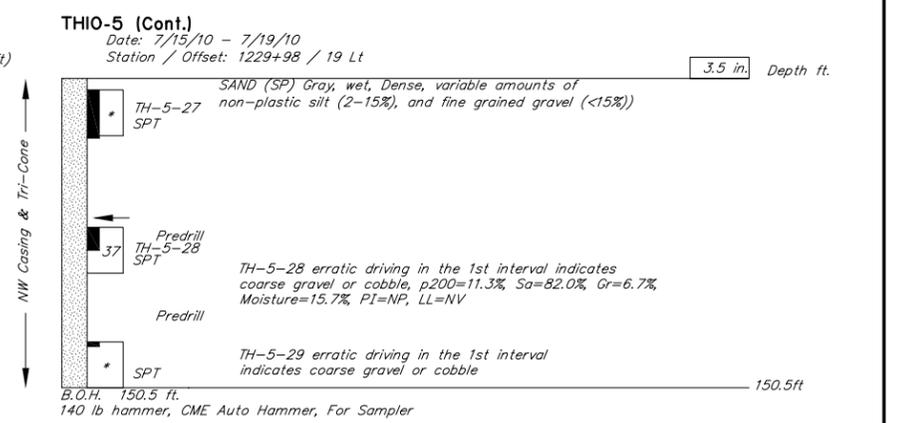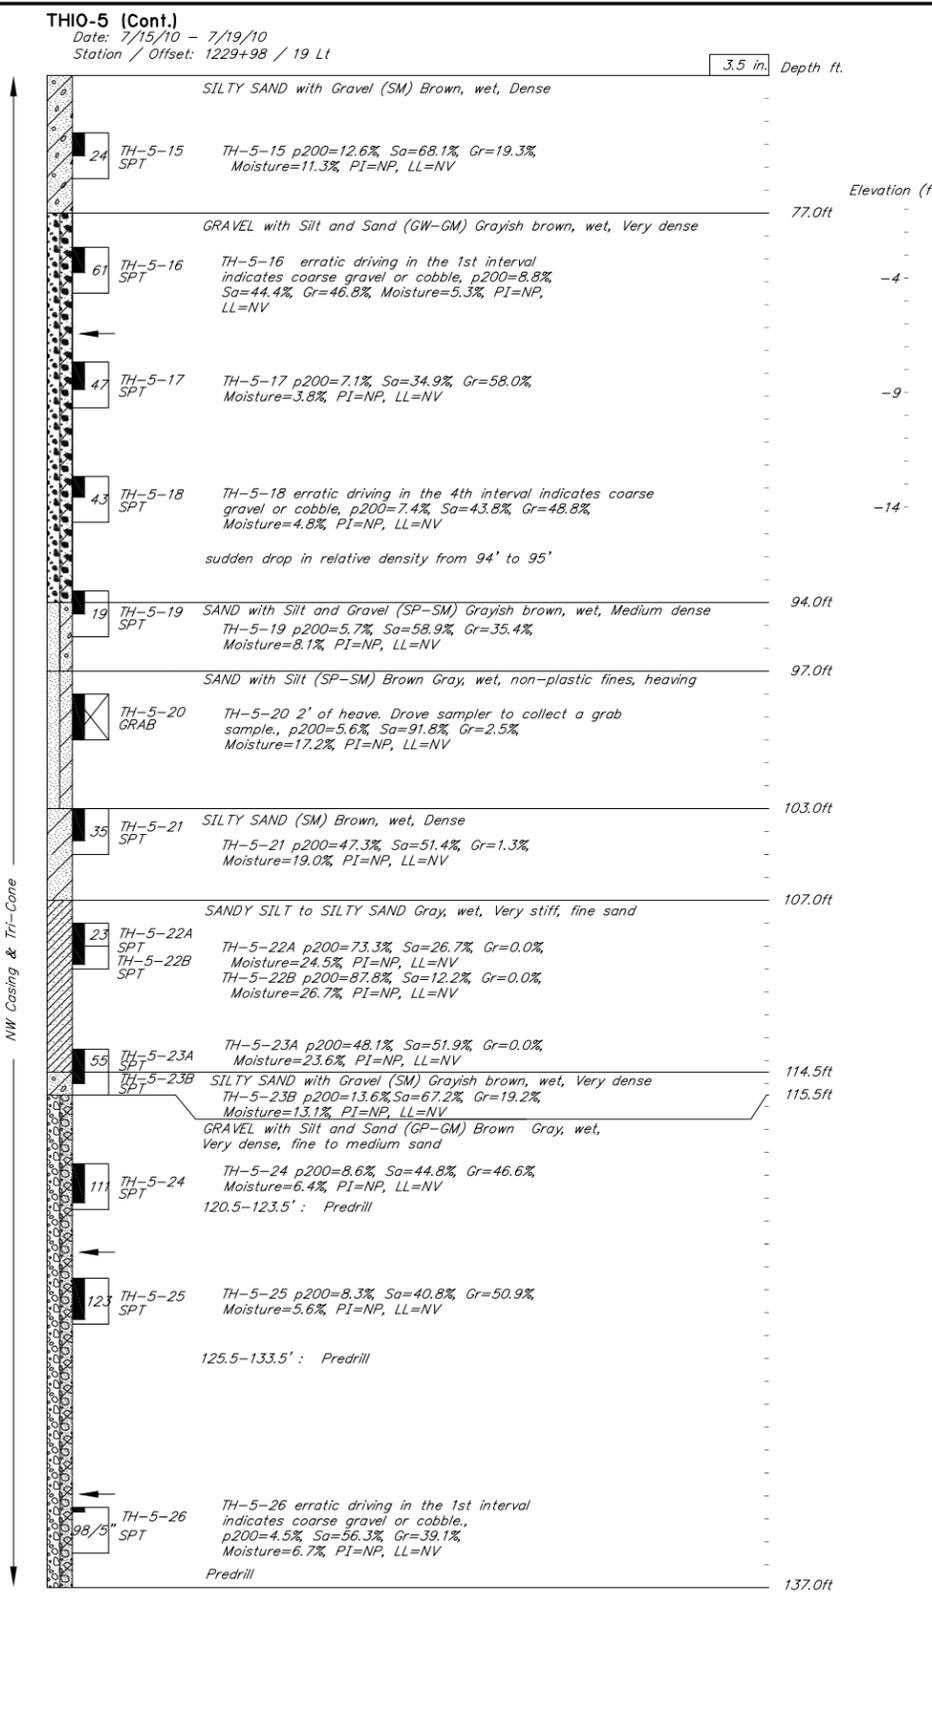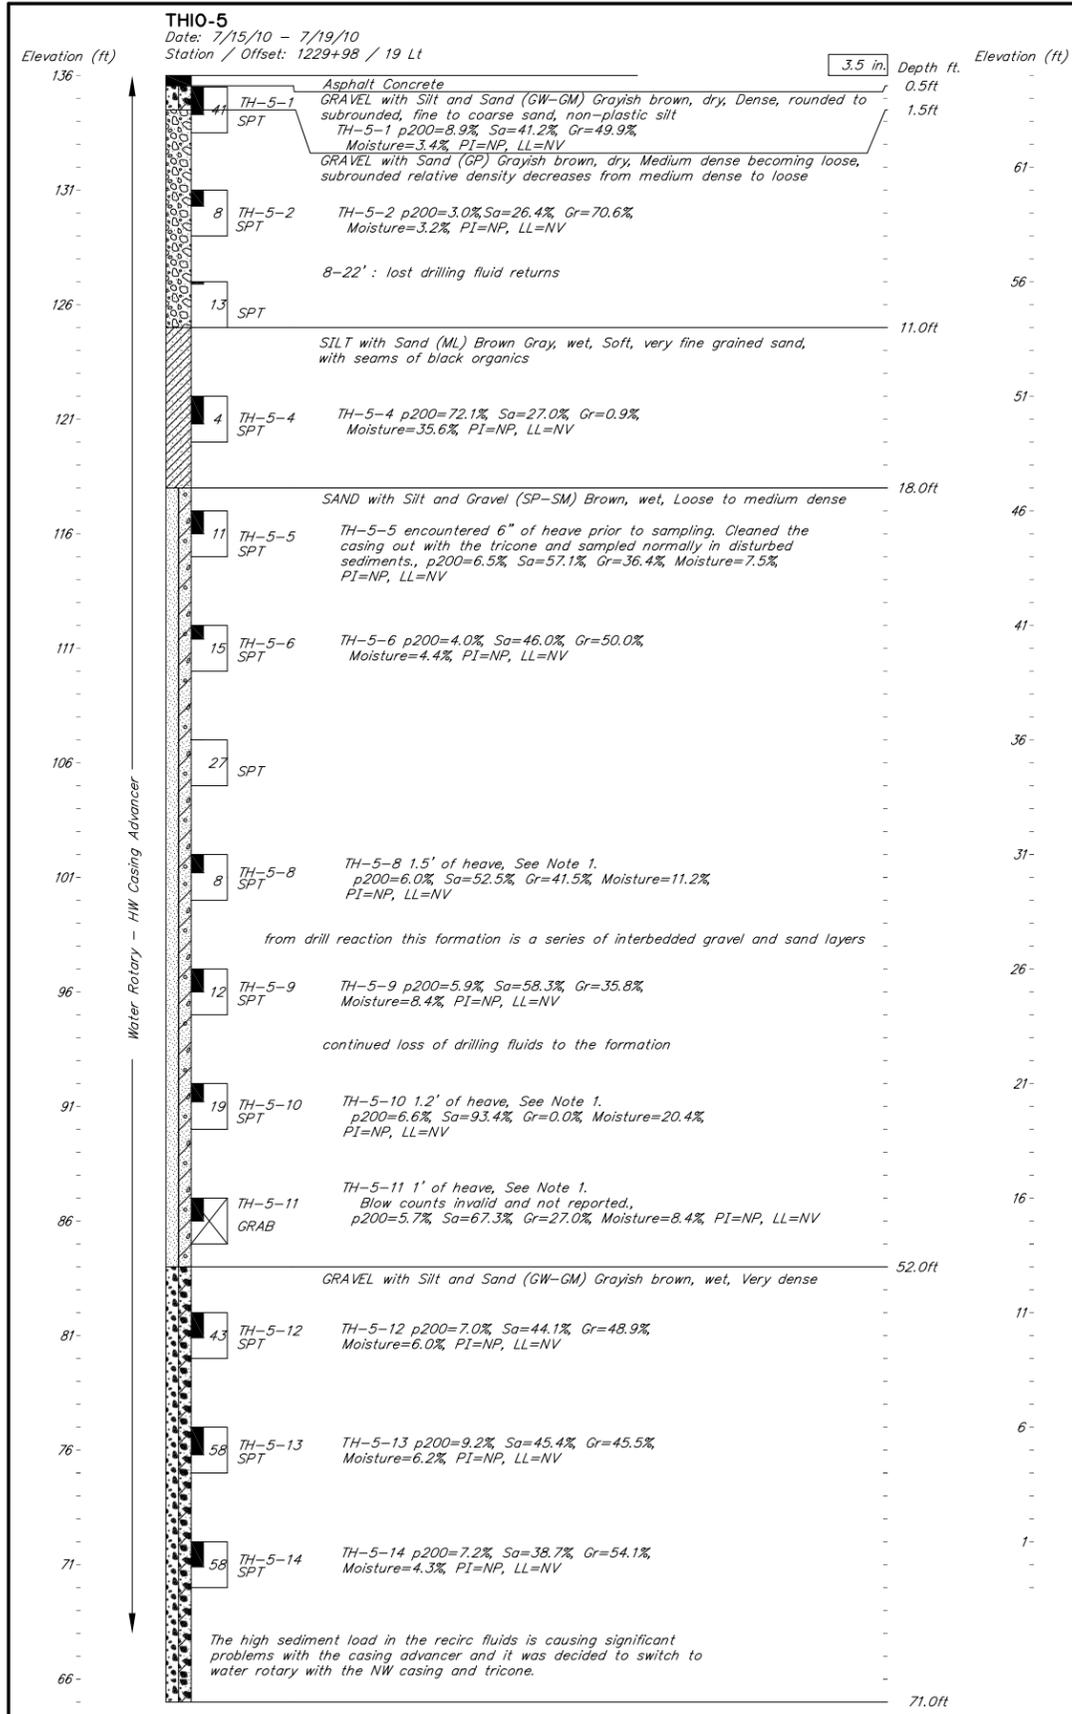

Note 1.
Left a 1" plug inside the casing and hydrated while pulling Tricone up and lowering the sampler down to eliminate potential heave.

R:\cod\742\DWGS\23-4-19\742_GEO_23-4-19-8 THIO-5 Apr 19, 2023 - 3:56pm

DESIGNED BY:	D.Hemstreet	CHECKED:	Engineer
DRAWN BY:	K. Chang/RA	CHECKED:	Engineer
QUANTITIES BY:	Engineer	CHECKED:	Engineer

STATE OF ALASKA
DEPARTMENT OF TRANSPORTATION
AND PUBLIC FACILITIES
STATEWIDE MATERIALS



CHILKAT RIVER BRIDGE
HAINES HIGHWAY
TEST HOLE & PENETROMETER LOGS

